
























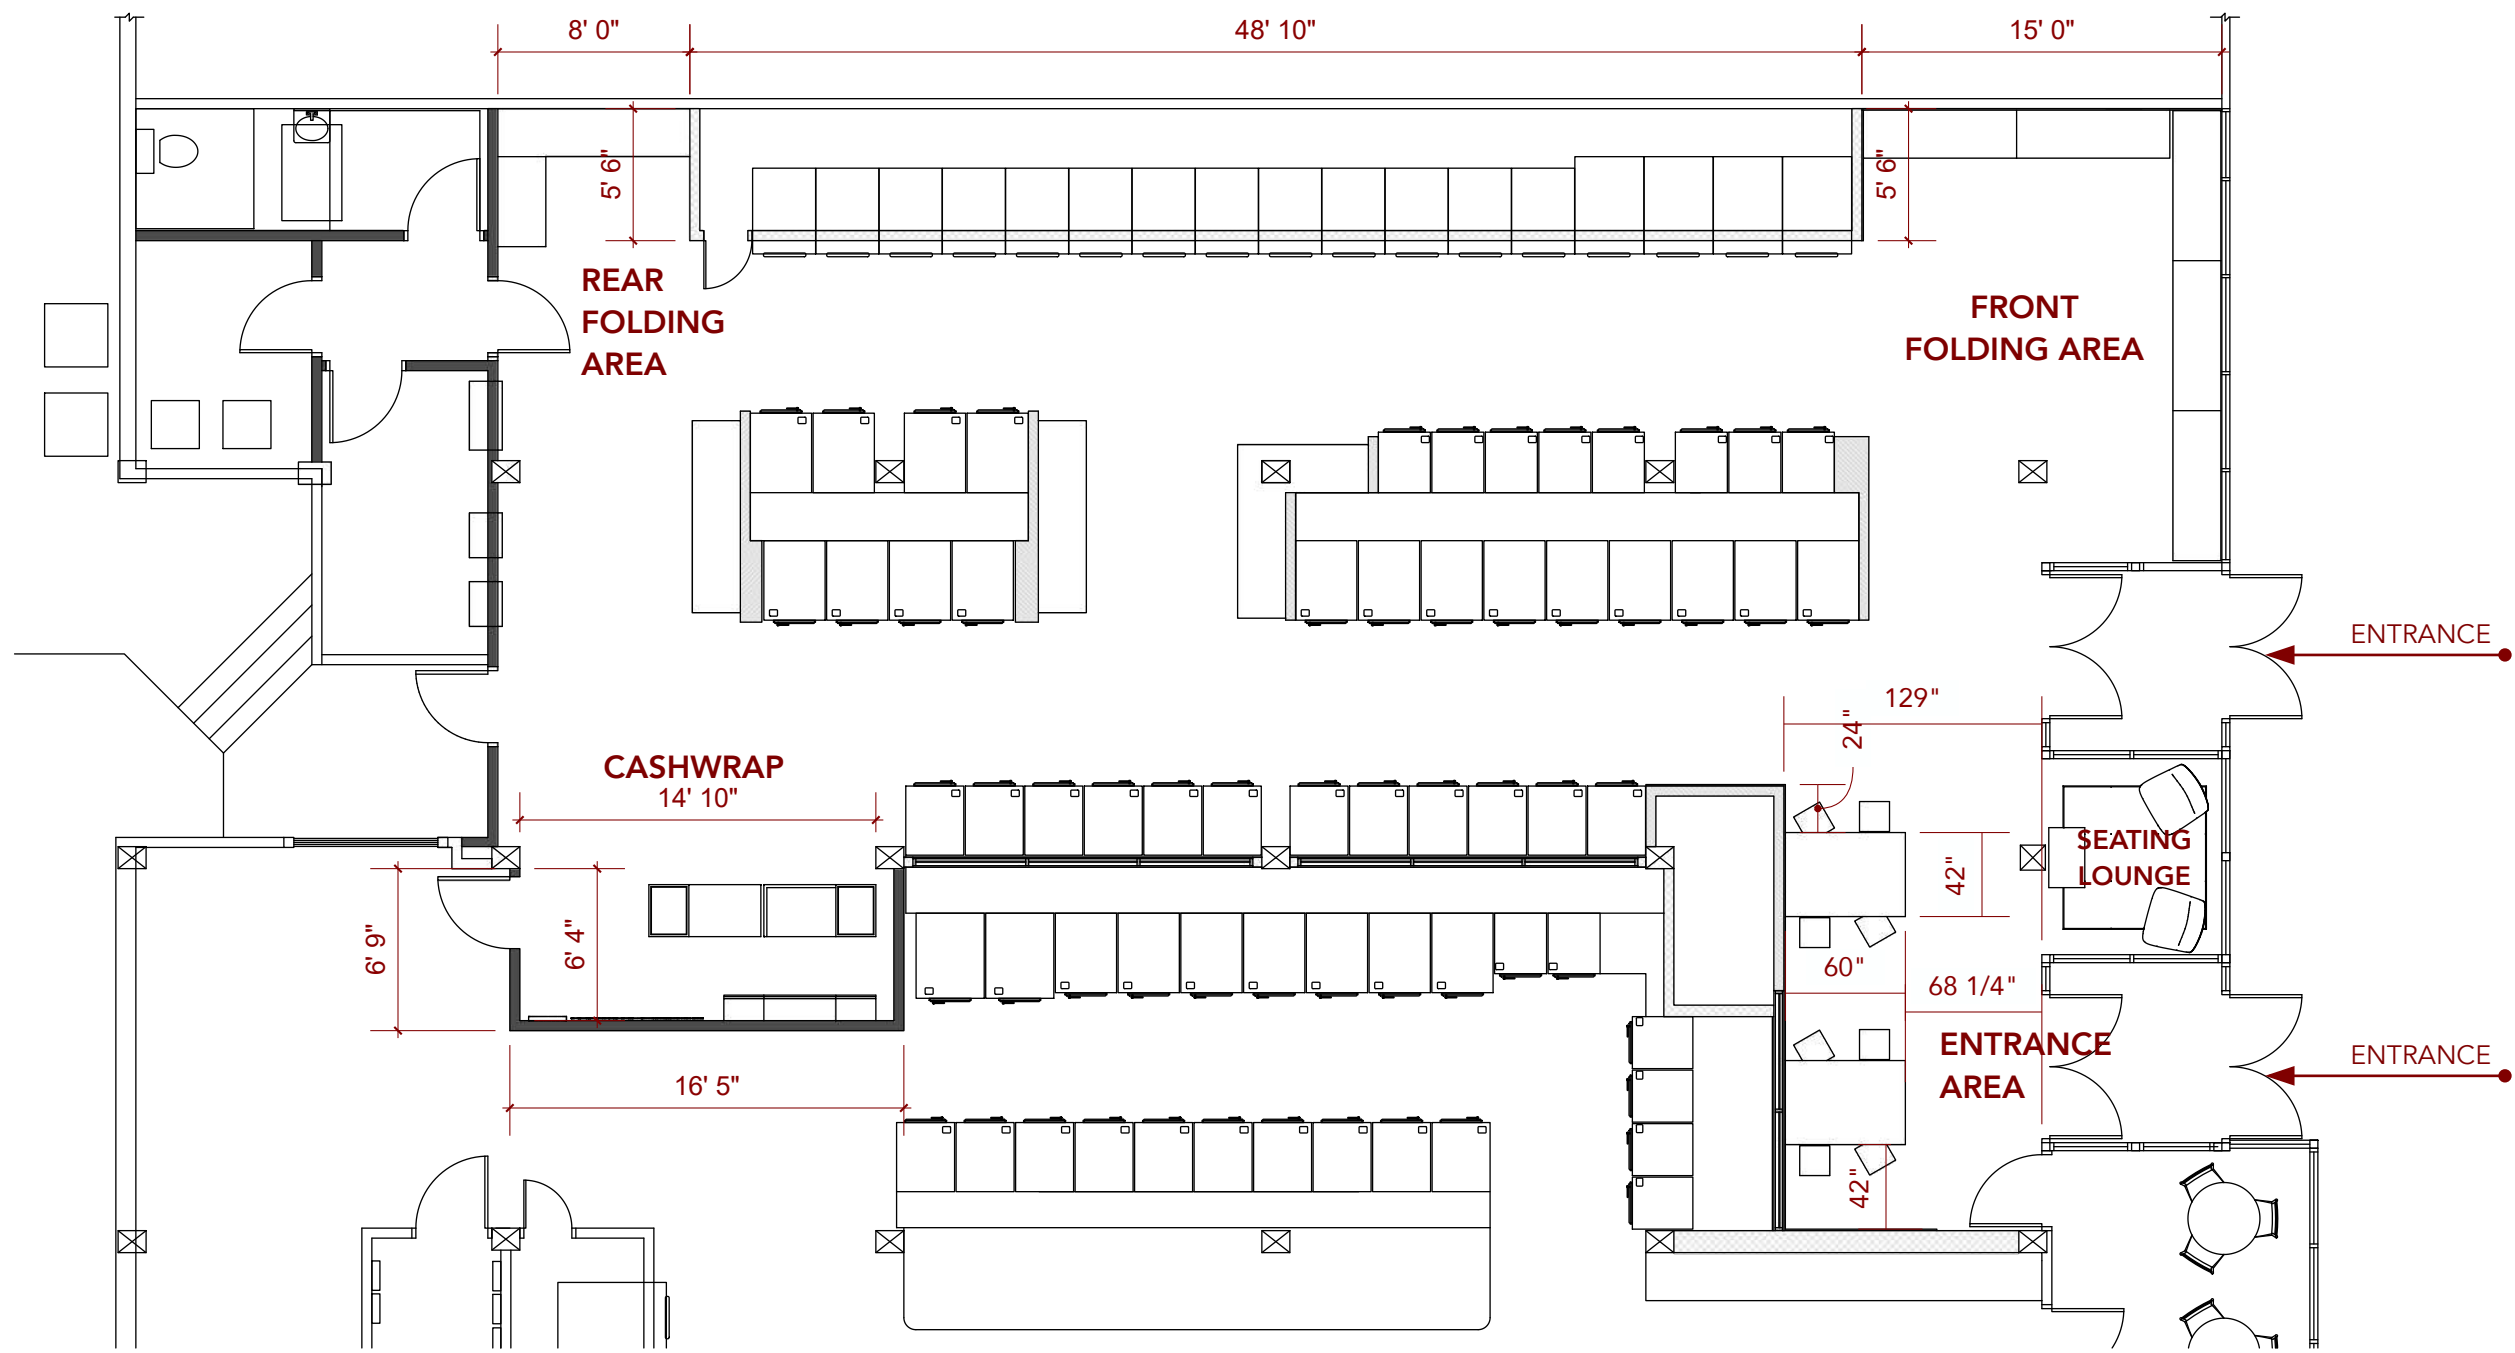


OVERALL PLAN VIEW
scale: 1/8"=1'-0"

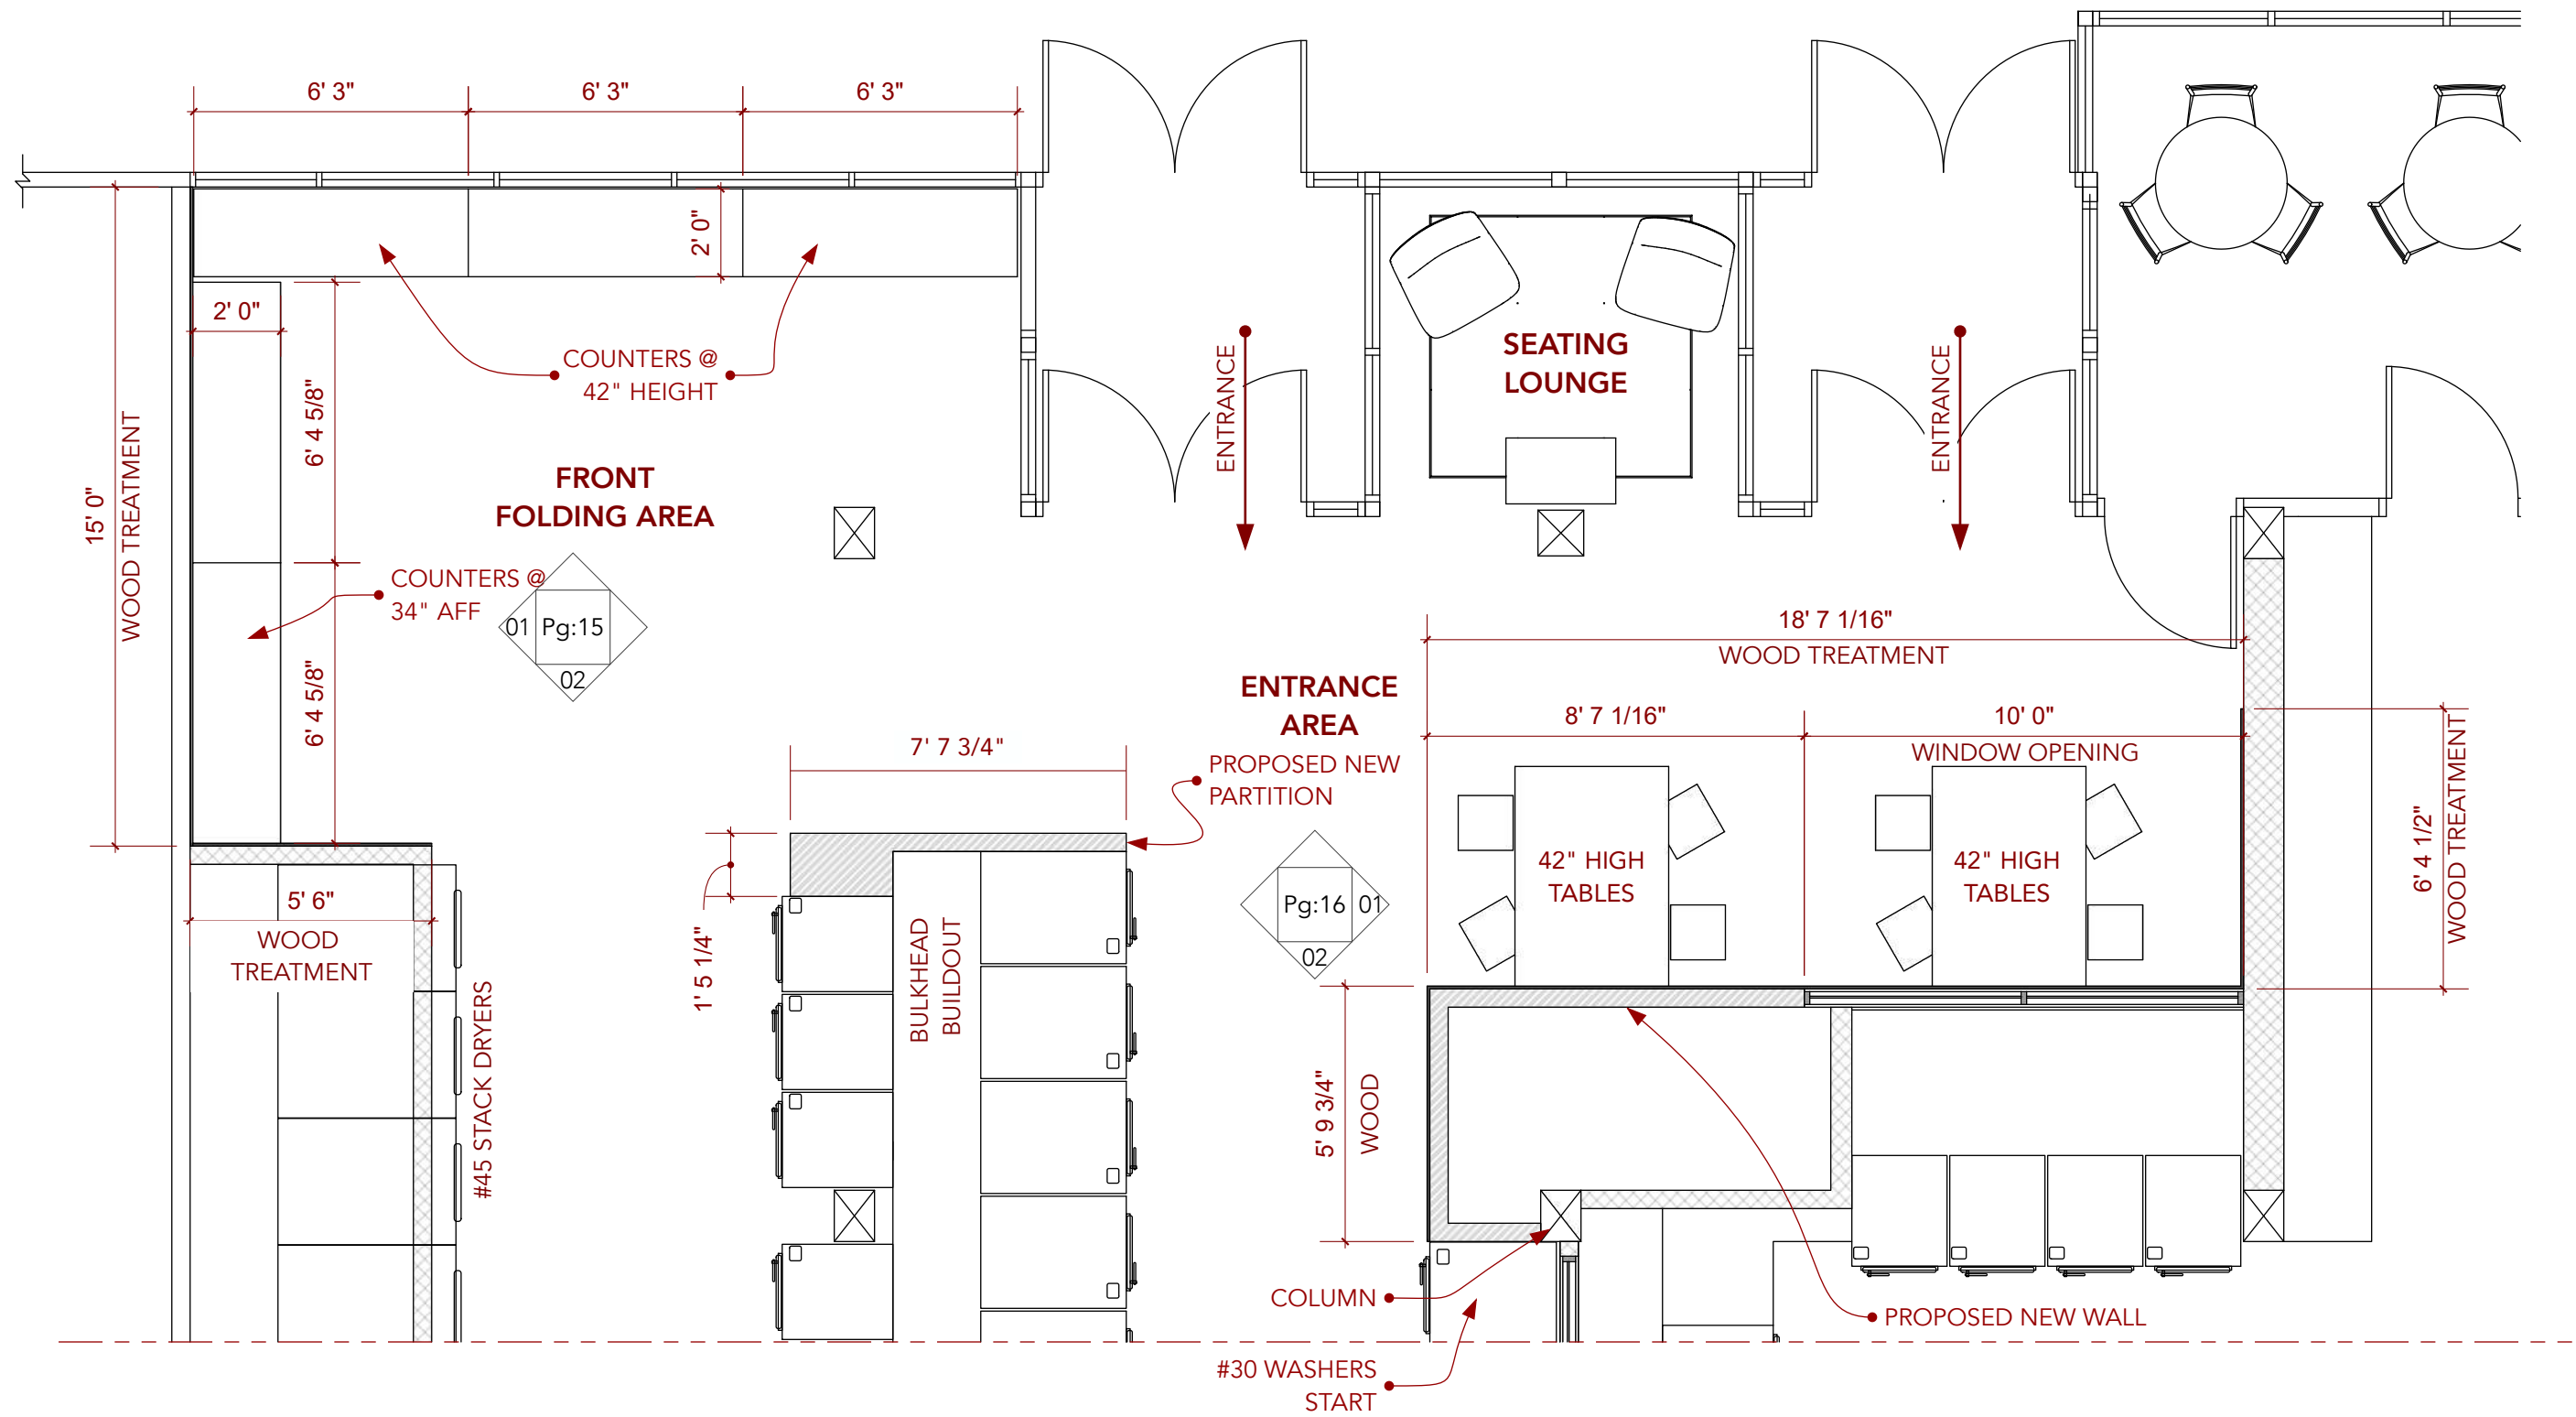


COUNTER TOPS: FORMICA-ELEMENTAL CONCRETE 8830-58

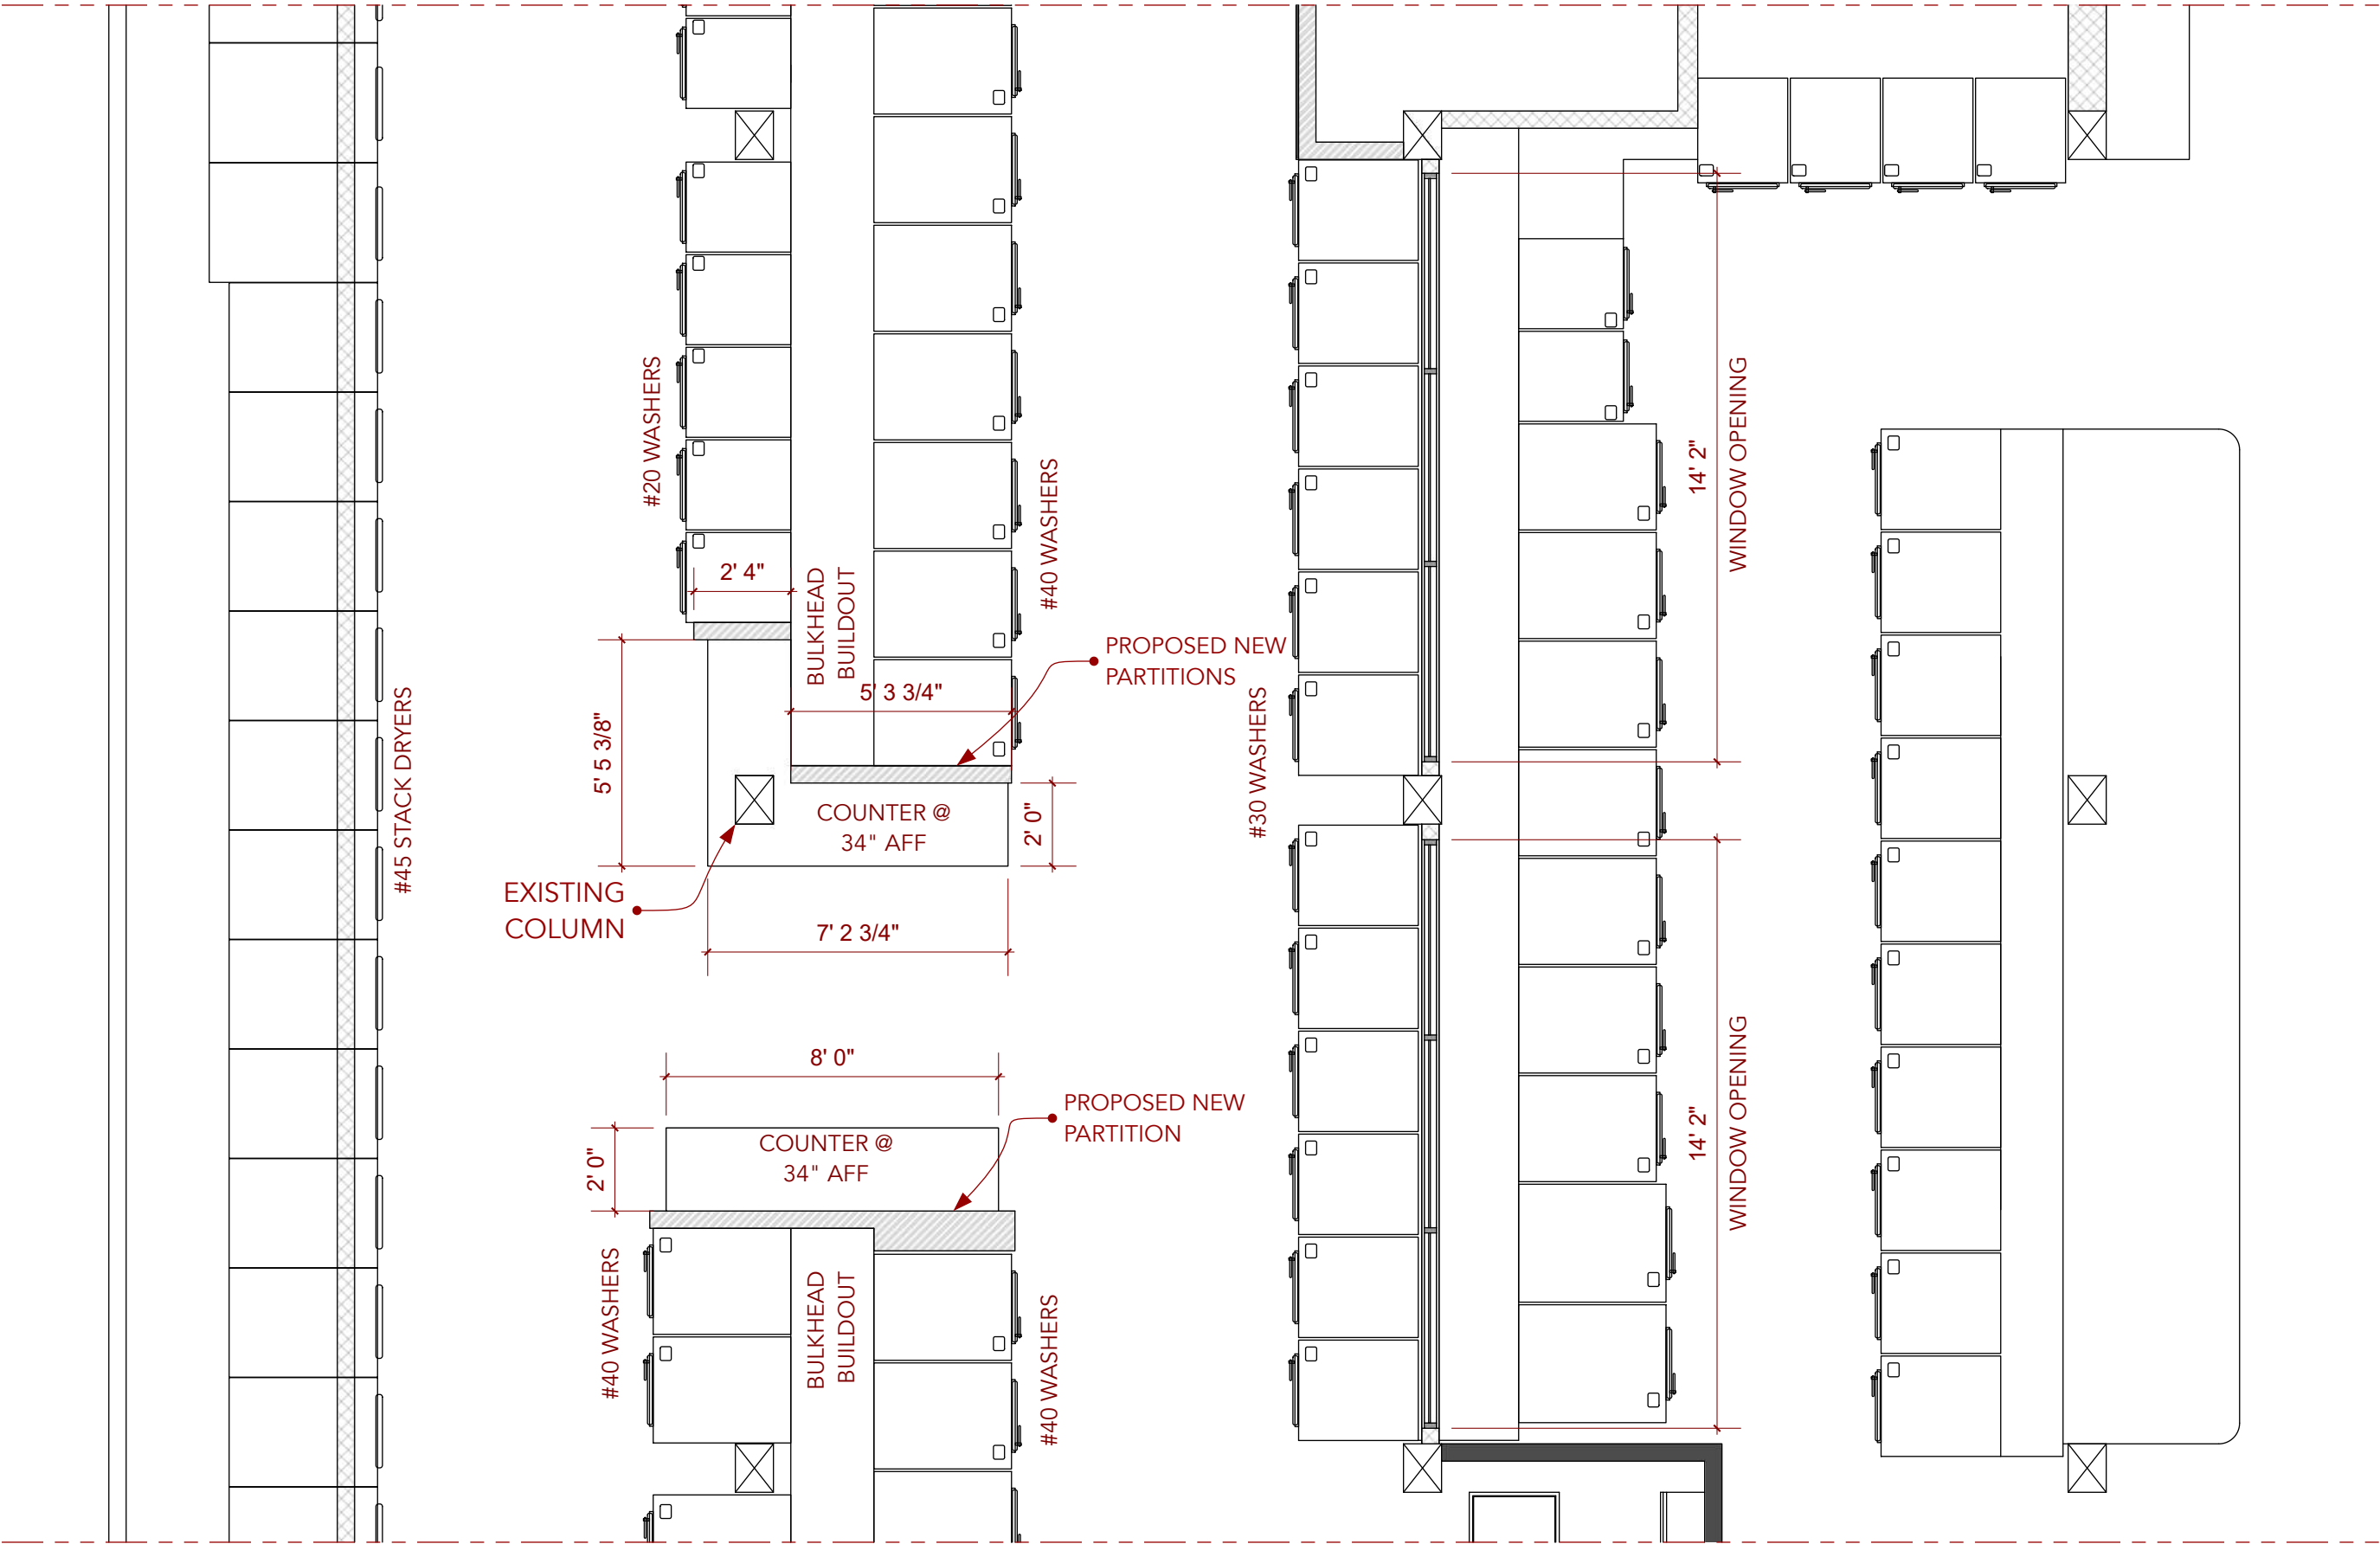


COUNTER TOPS: FORMICA-ELEMENTAL CONCRETE 8830-58

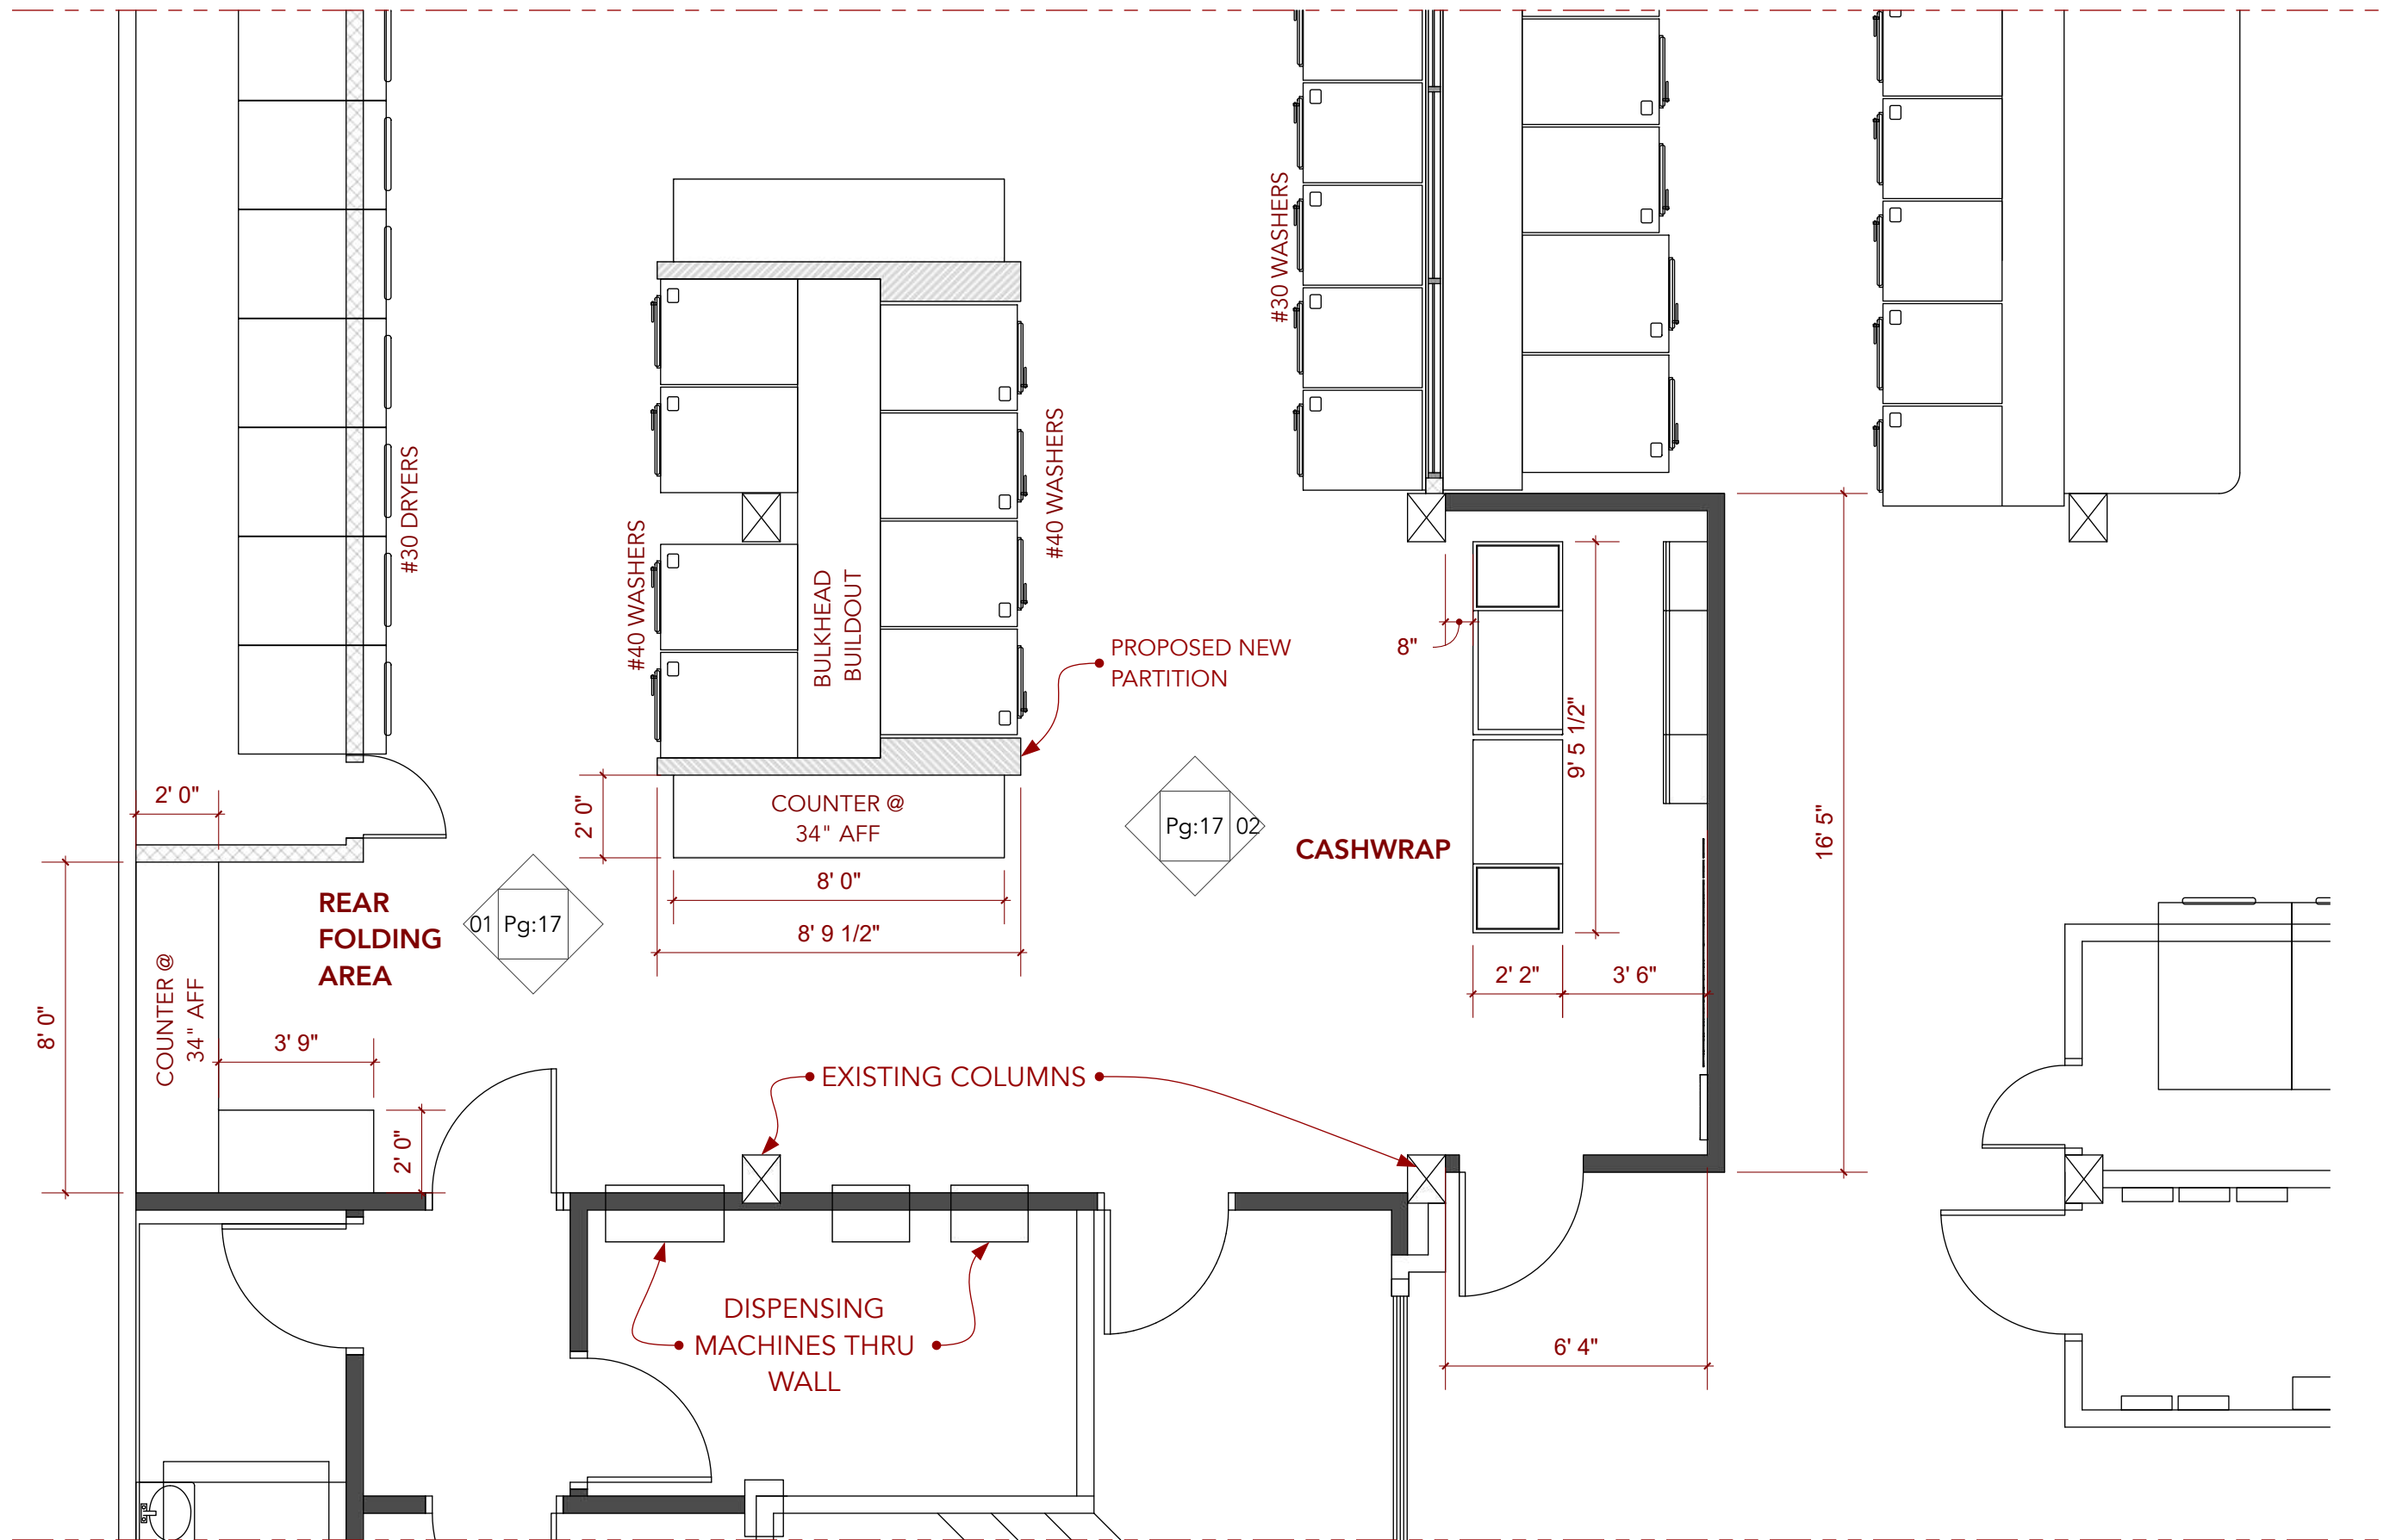


COUNTER TOPS: FORMICA-ELEMENTAL CONCRETE 8830-58

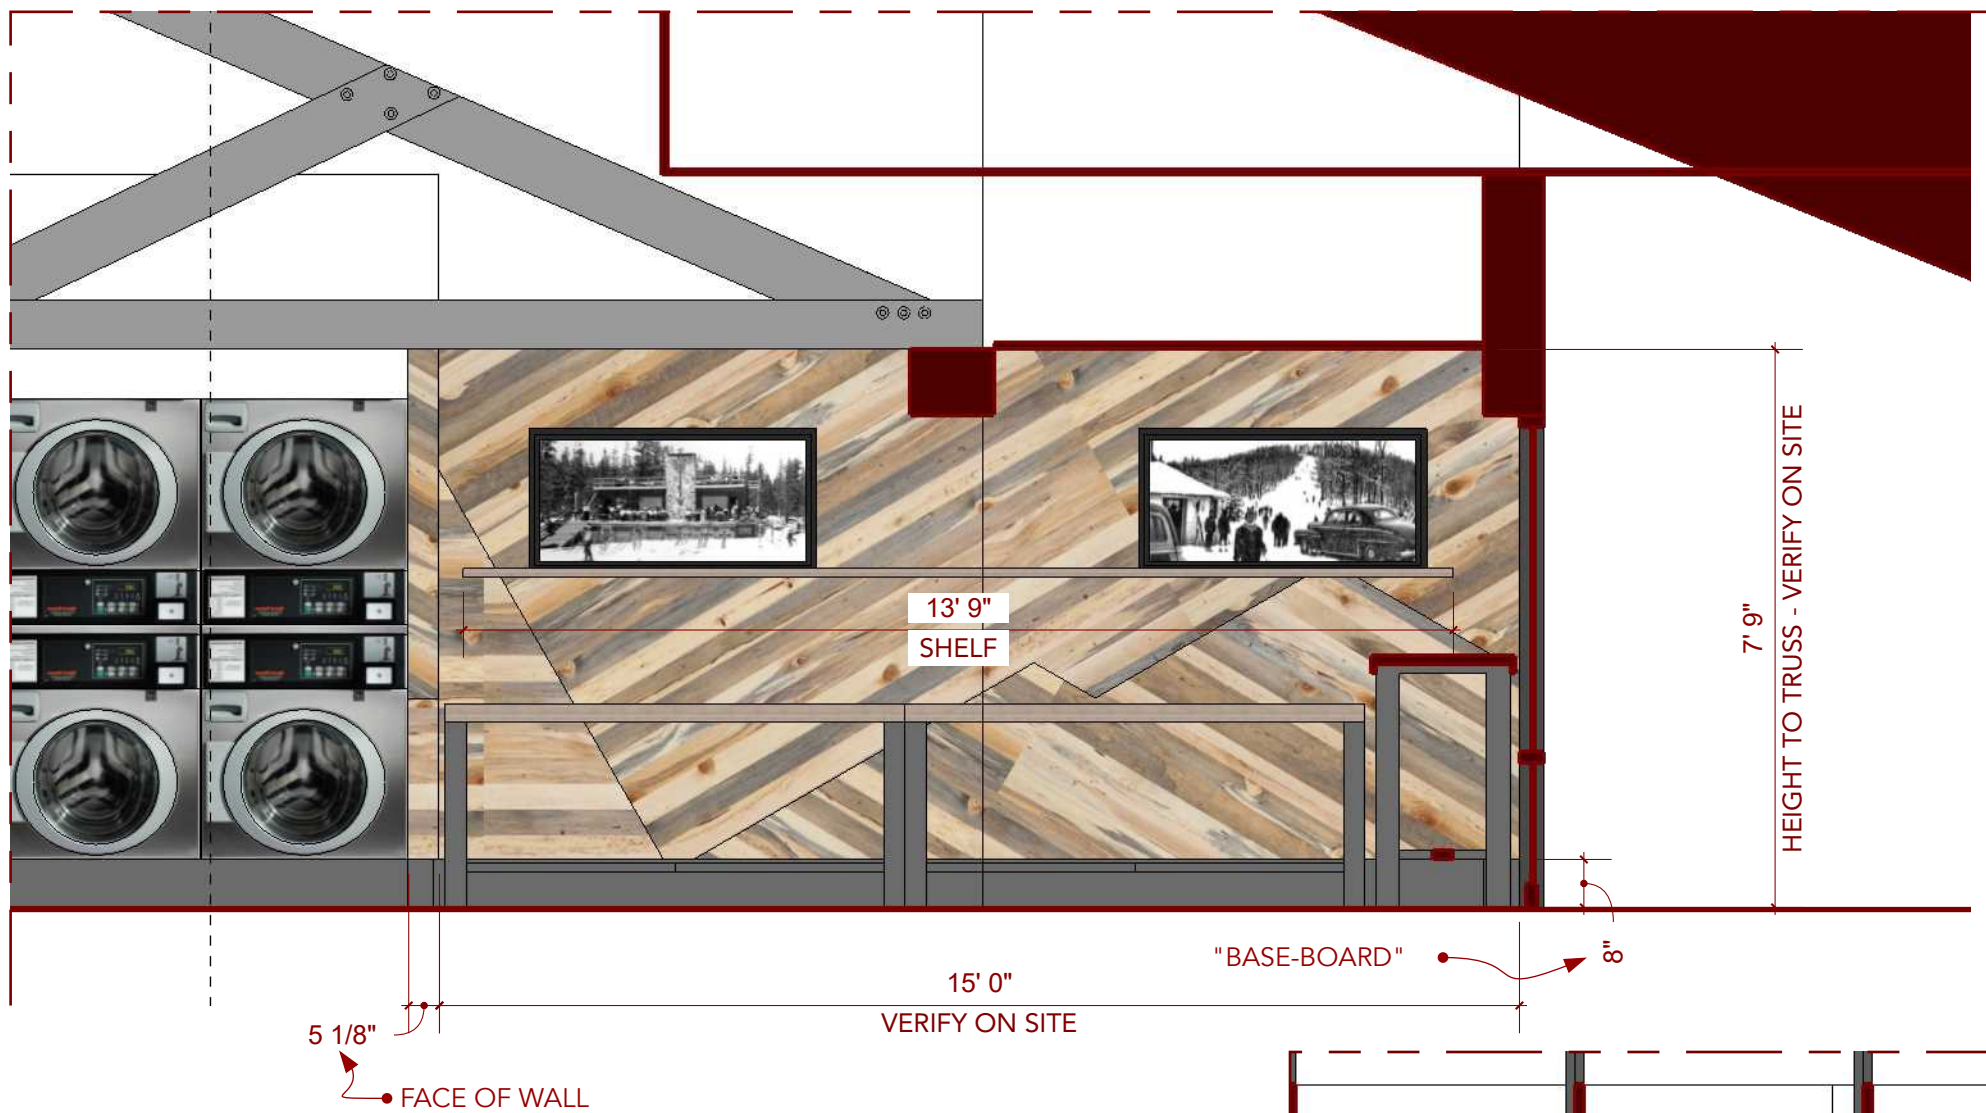


INTERIOR ELEVATION 01
scale: 3/8"=1'-0"

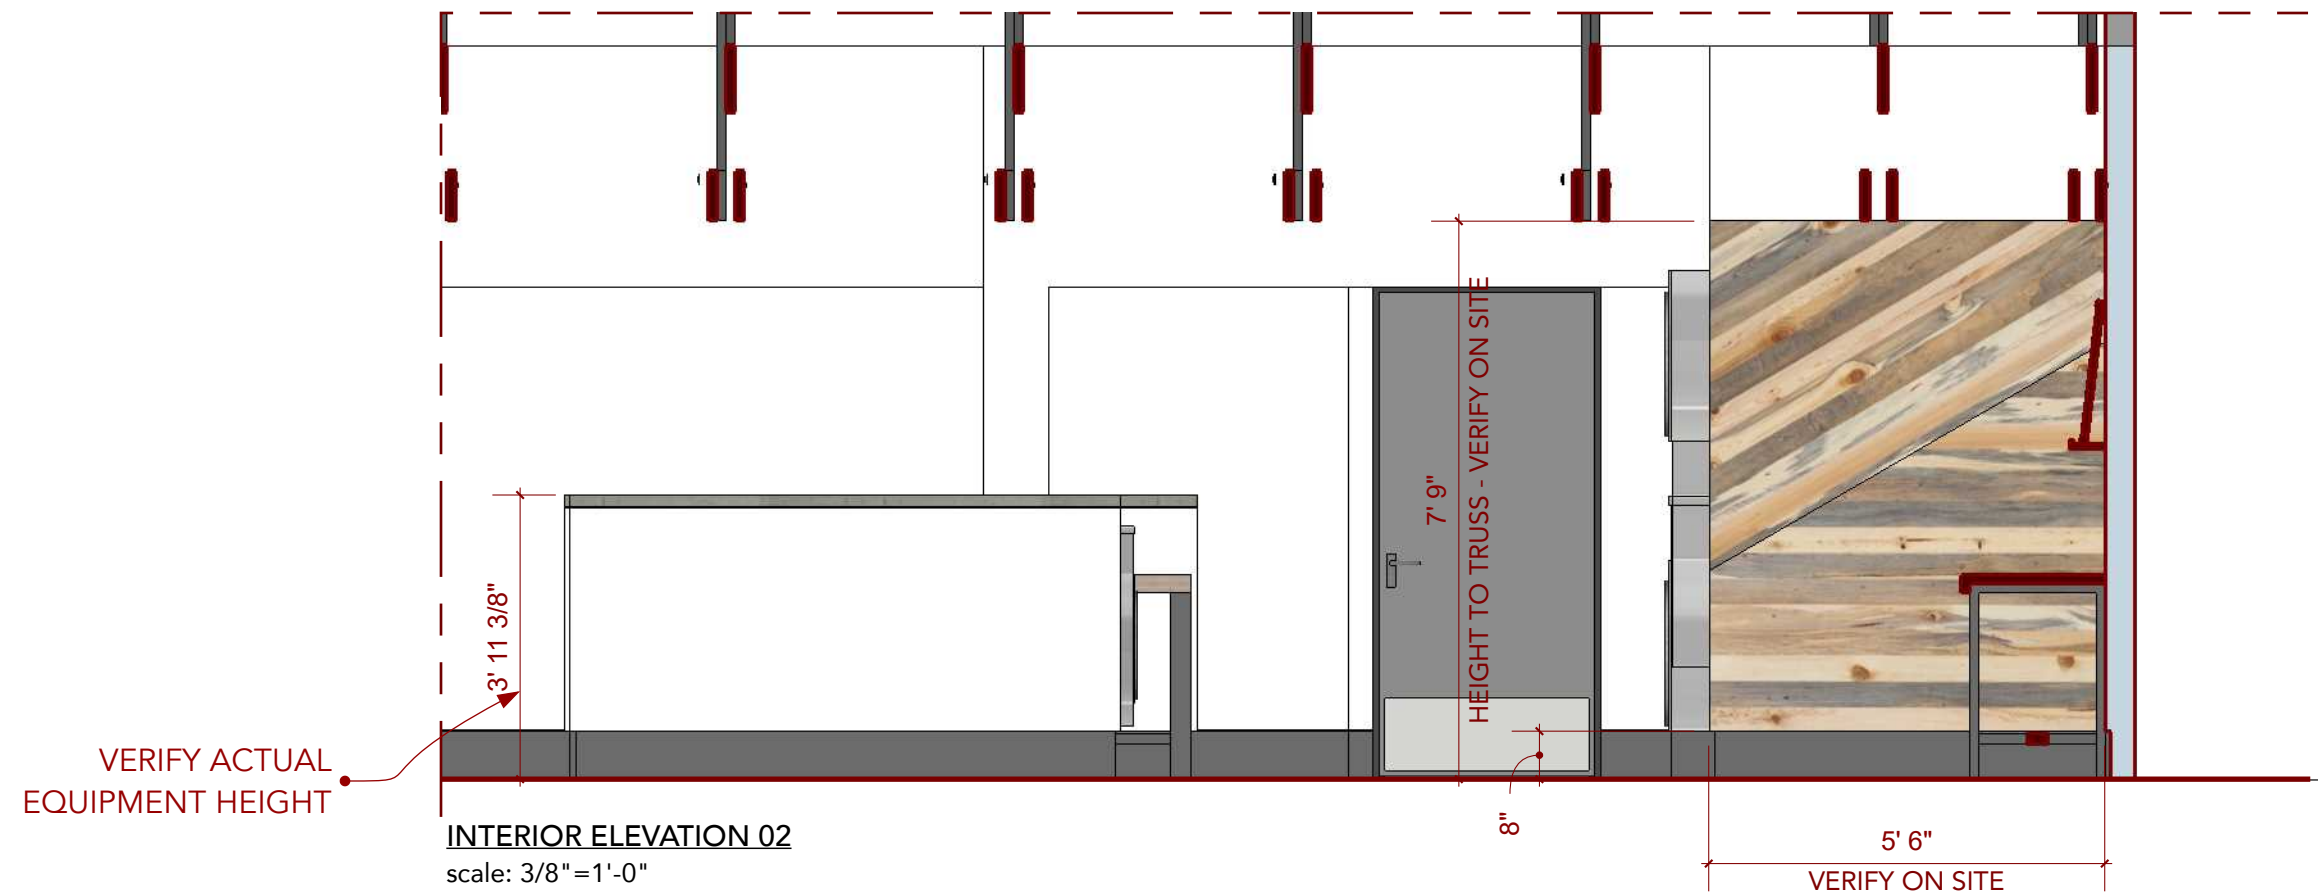


INTERIOR ELEVATION 02
scale: 3/8"=1'-0"

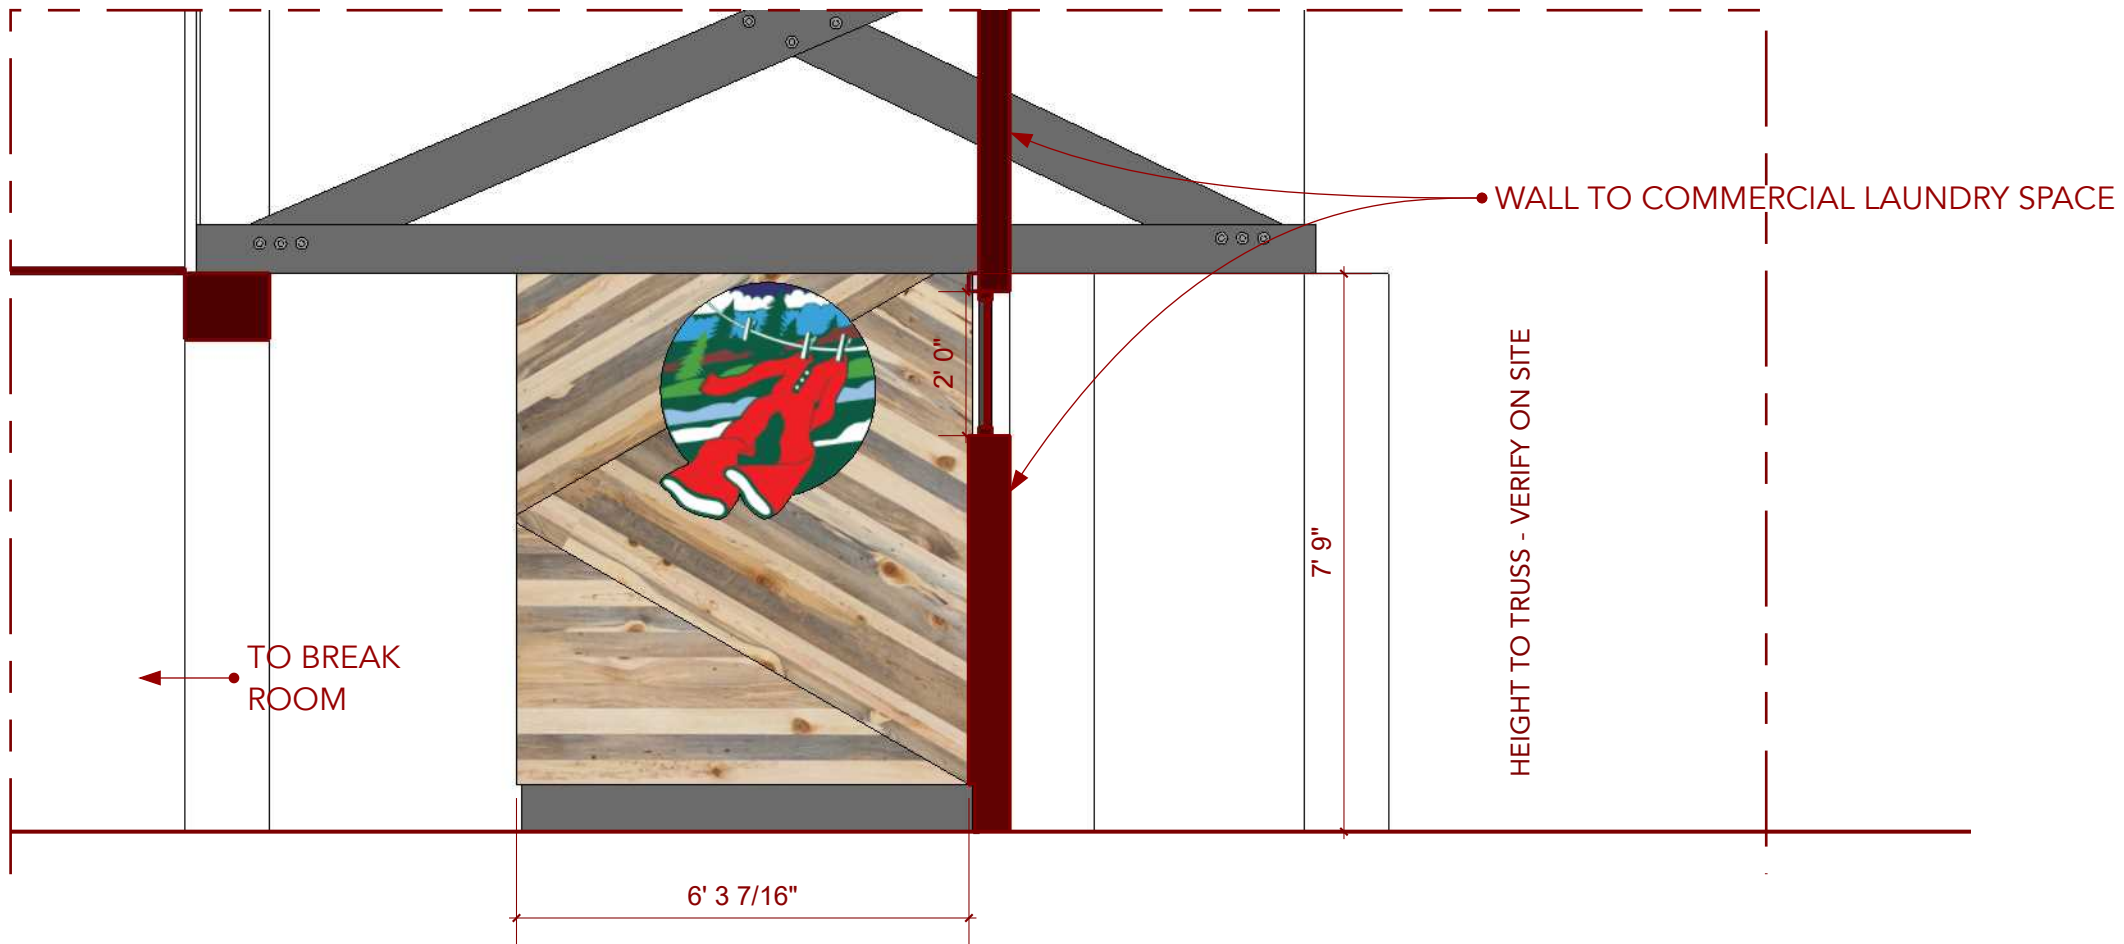


INTERIOR ELEVATION 01
scale: 3/8"=1'-0"

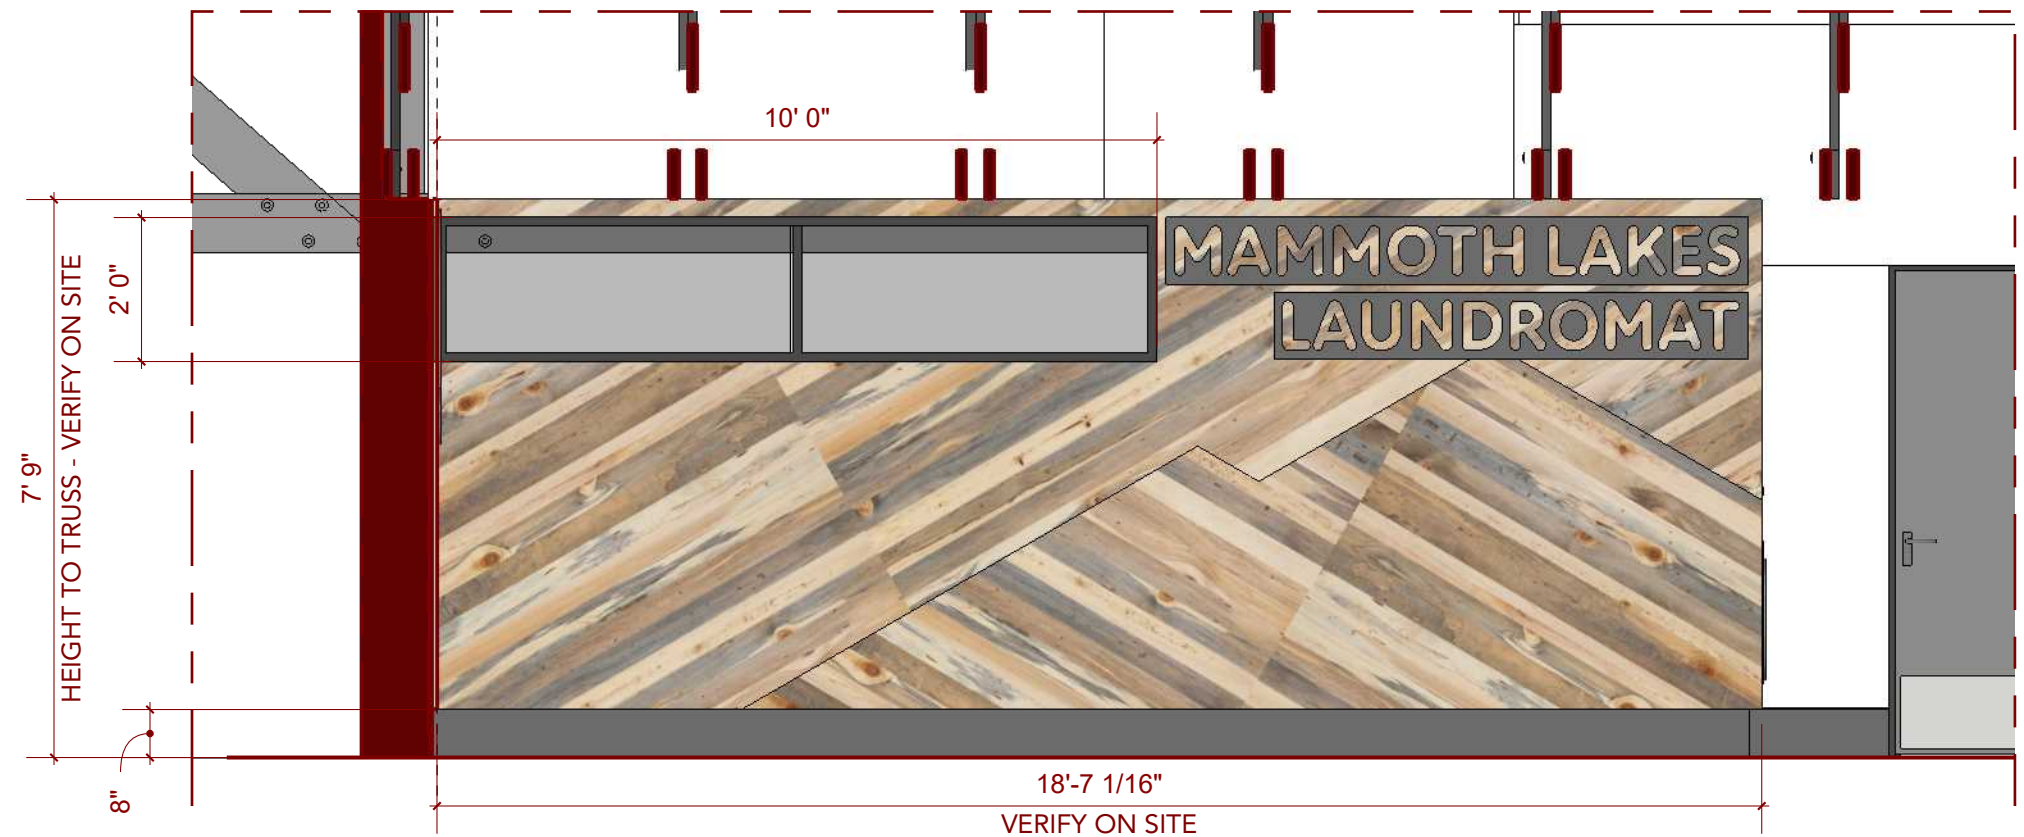


INTERIOR ELEVATION 02
scale: 3/8"=1'-0"

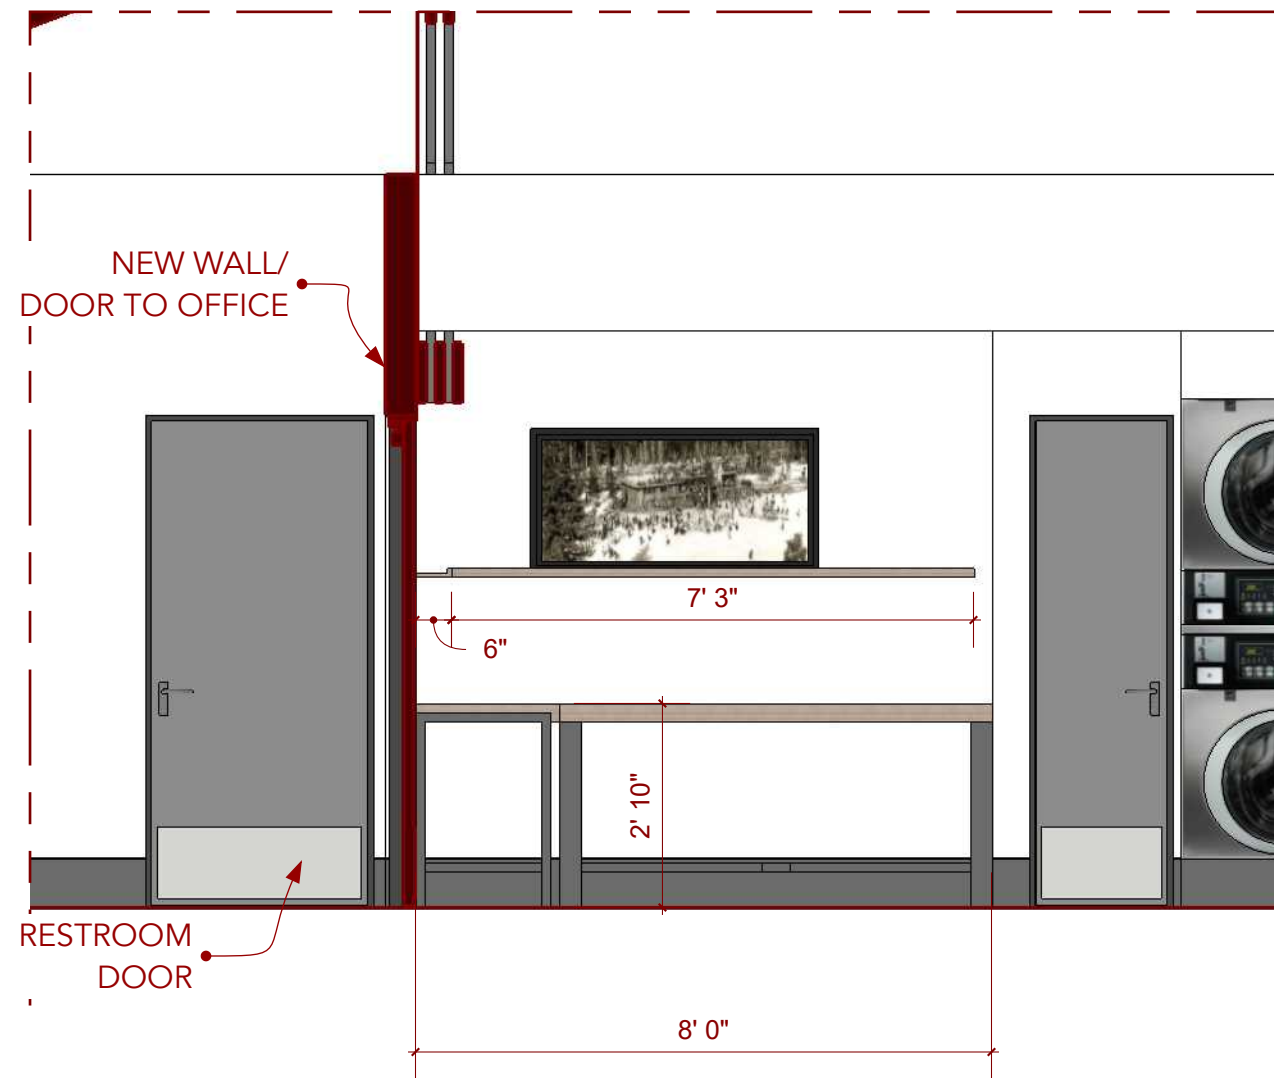



INTERIOR ELEVATION 01
scale: 3/8"=1'-0"

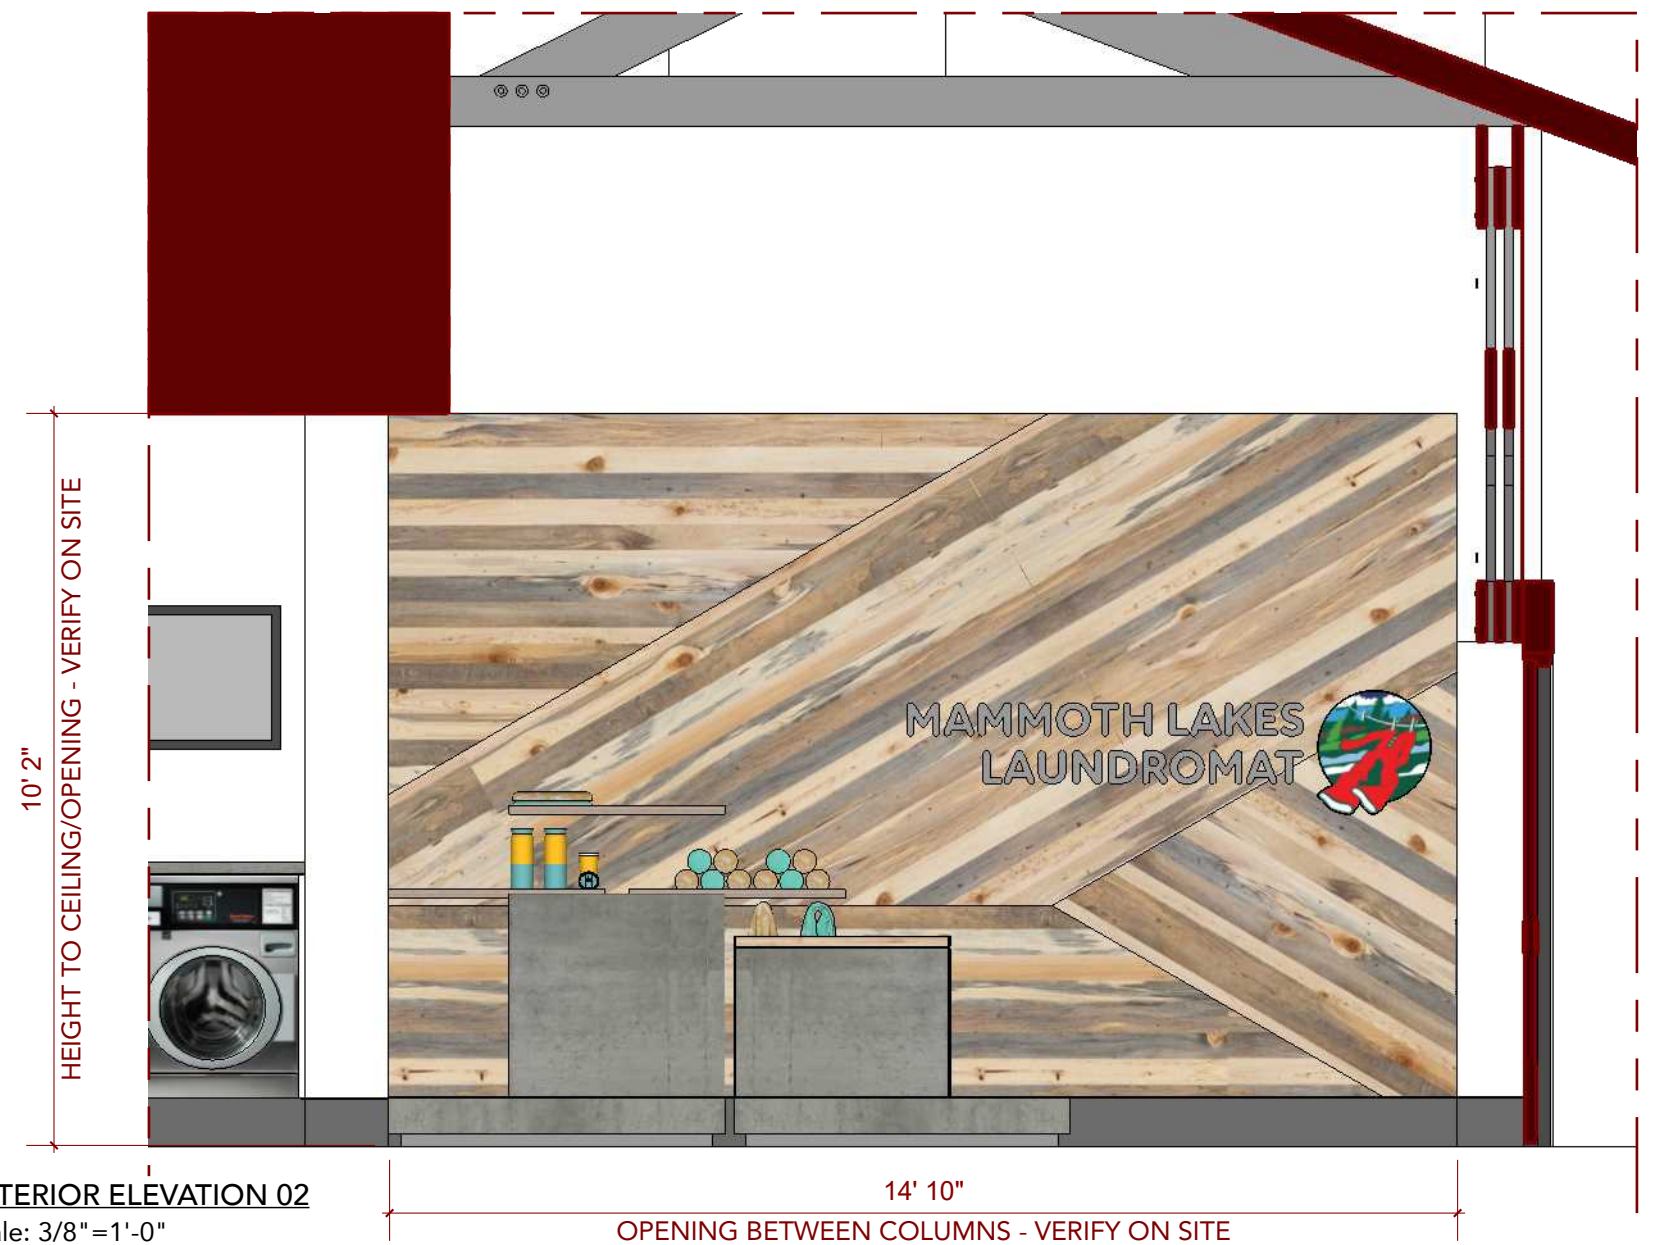


INTERIOR ELEVATION 02
scale: 3/8"=1'-0"

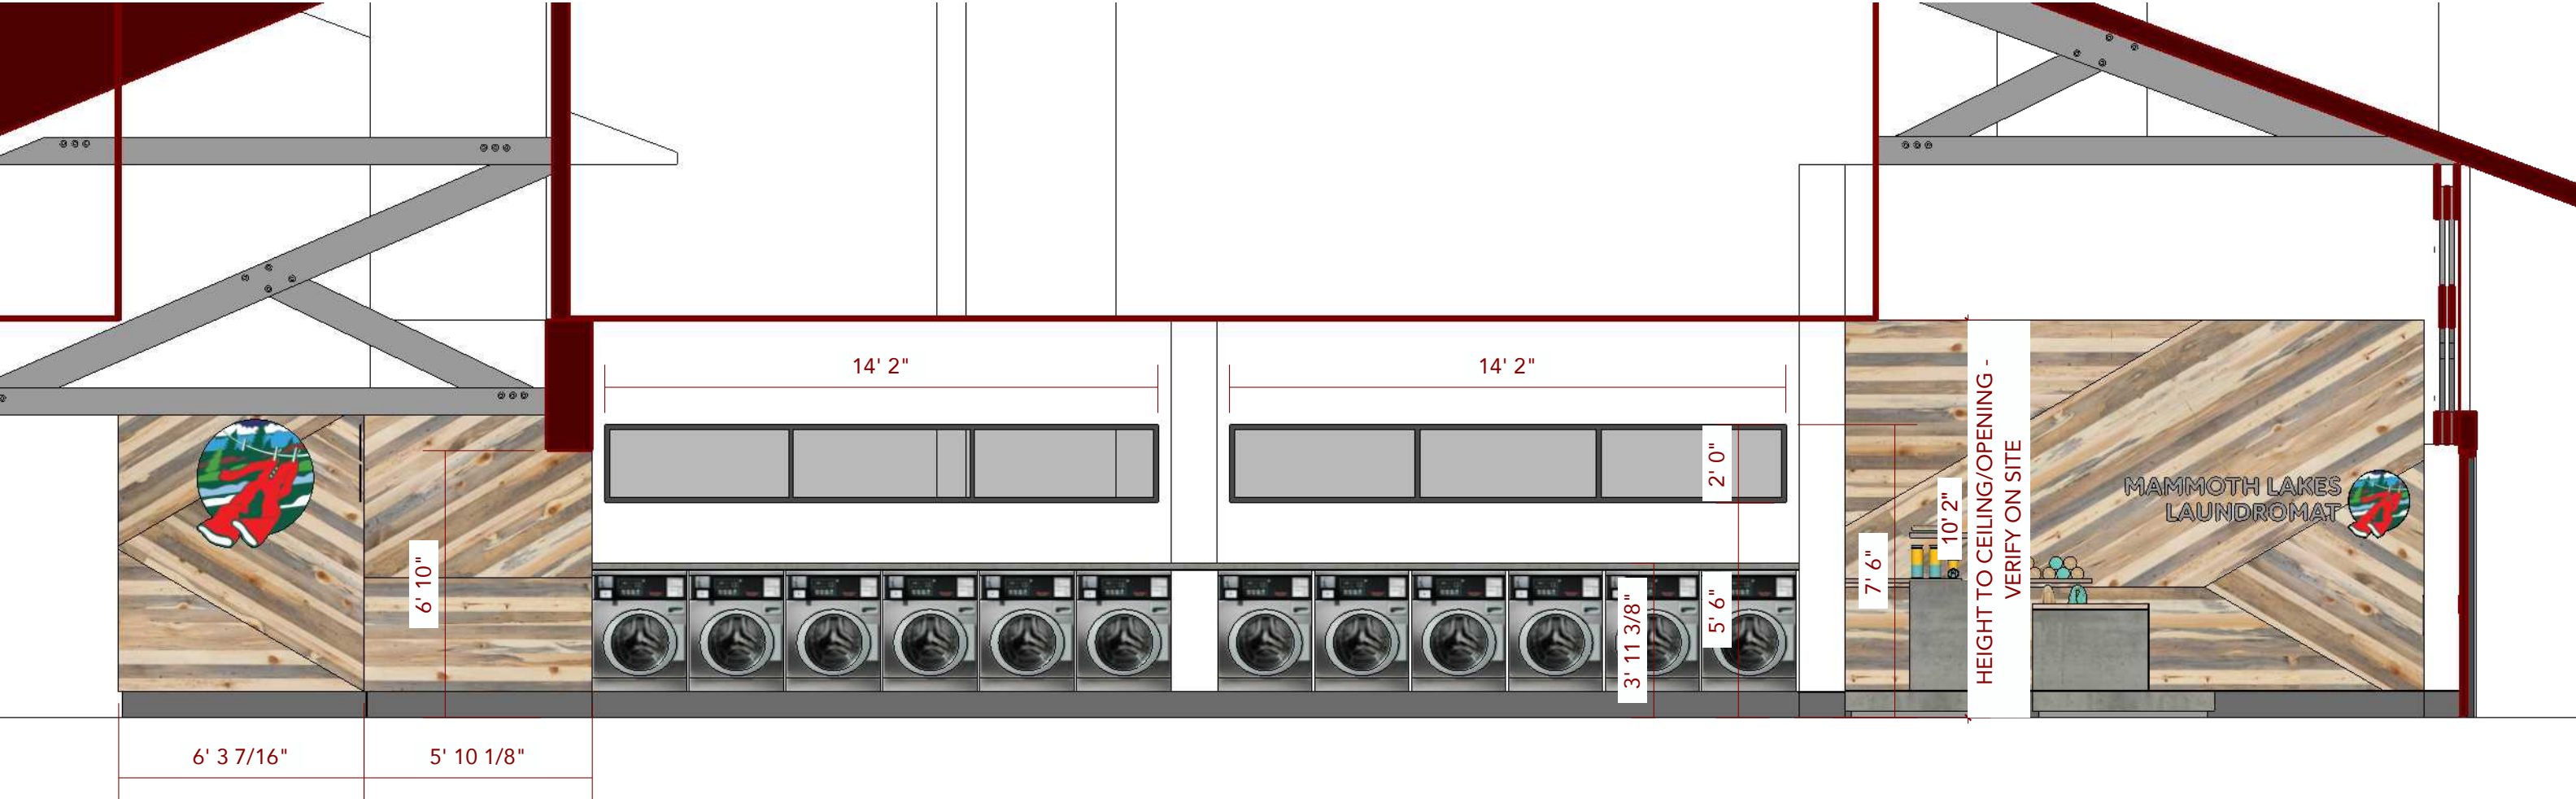


INTERIOR SECTION/ELEVATION
scale: 1/4"=1'-0"

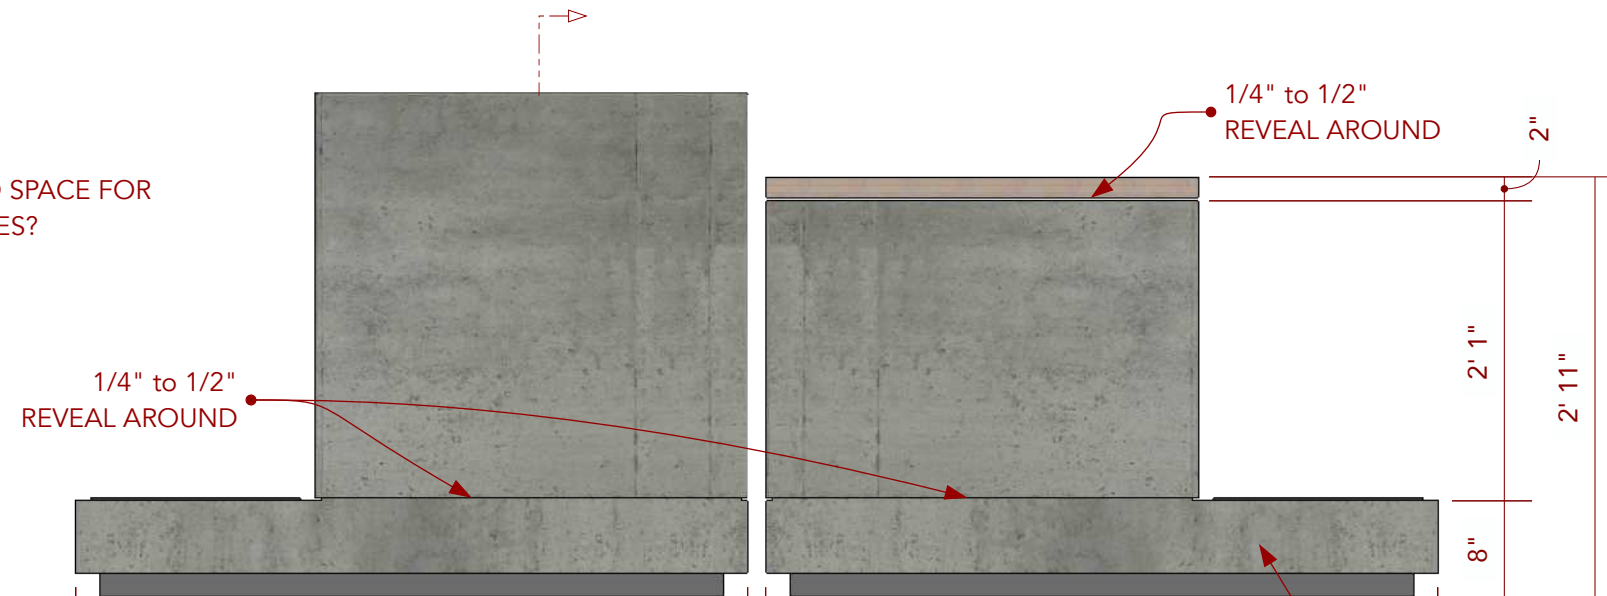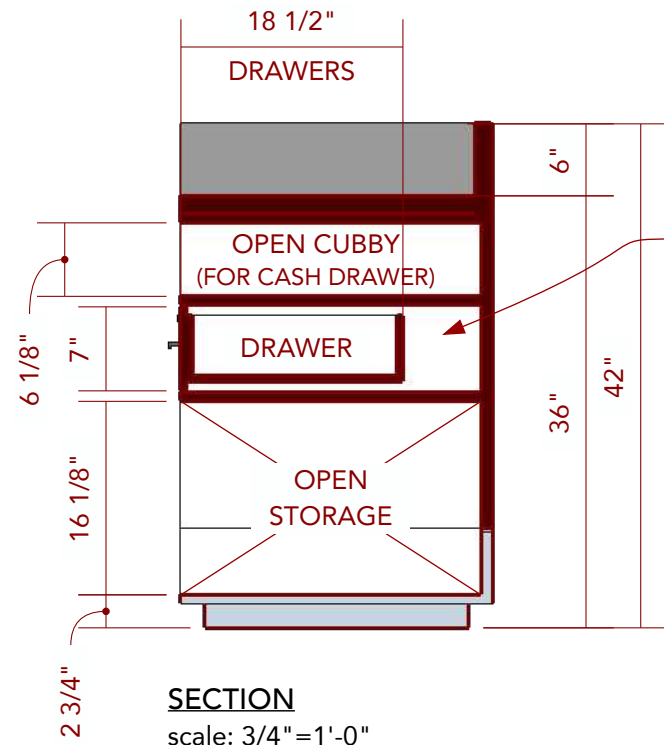


TOP VIEW
scale: 3/4"=1'-0"


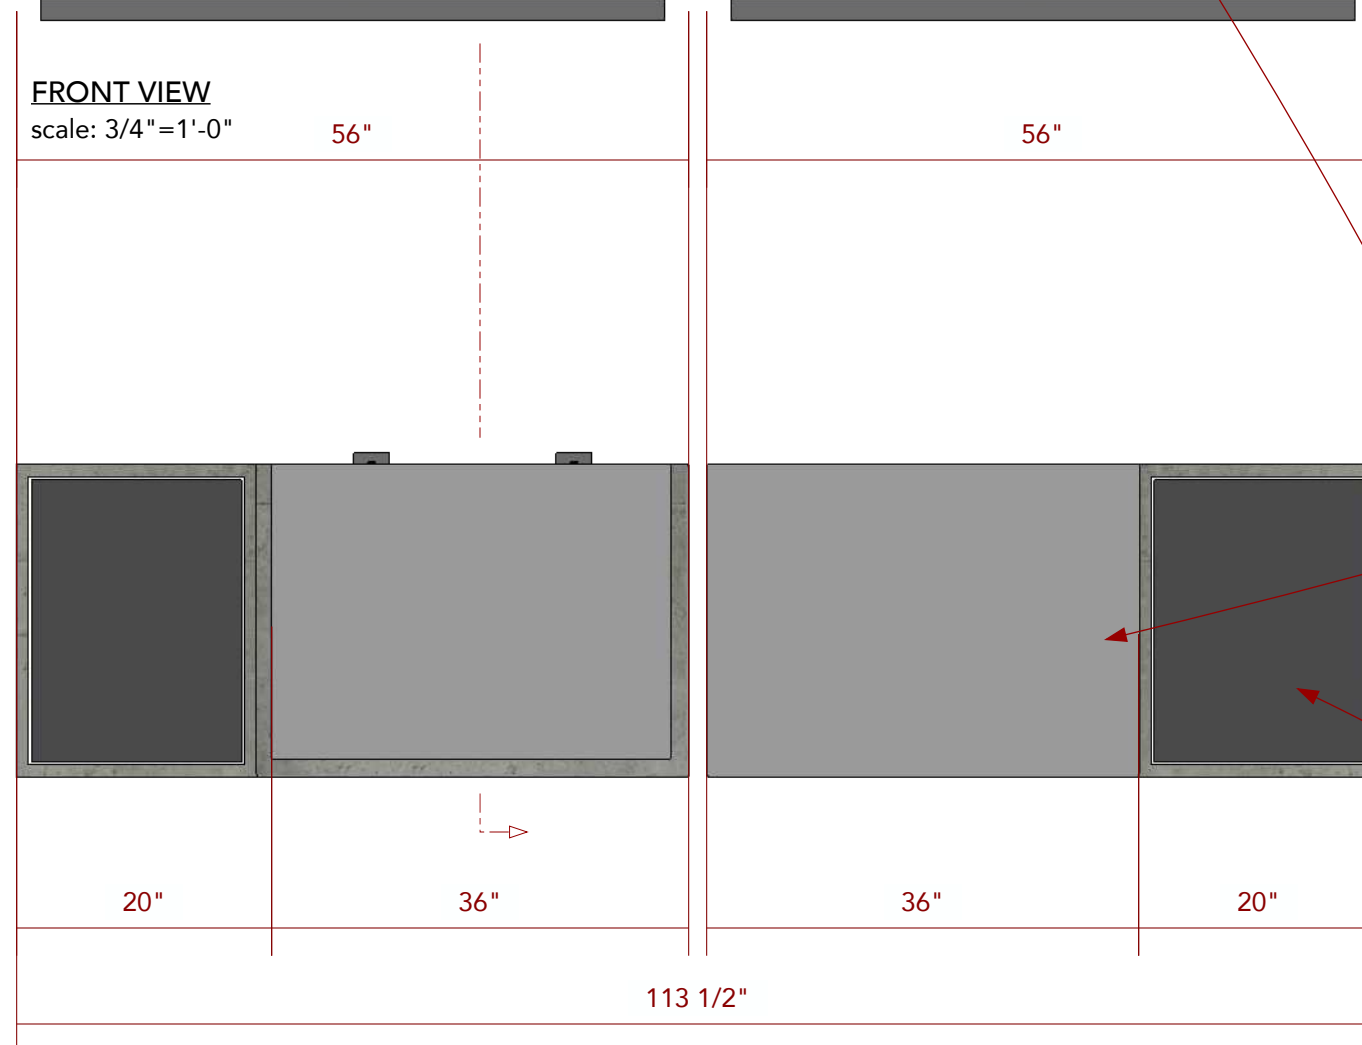


- FORMICA: [ELEMENTAL CONCRETE 8830-58](#)
- GLOSS GRAY LAMINATE ON COUNTERTOPS
- WEIGHT SCALES

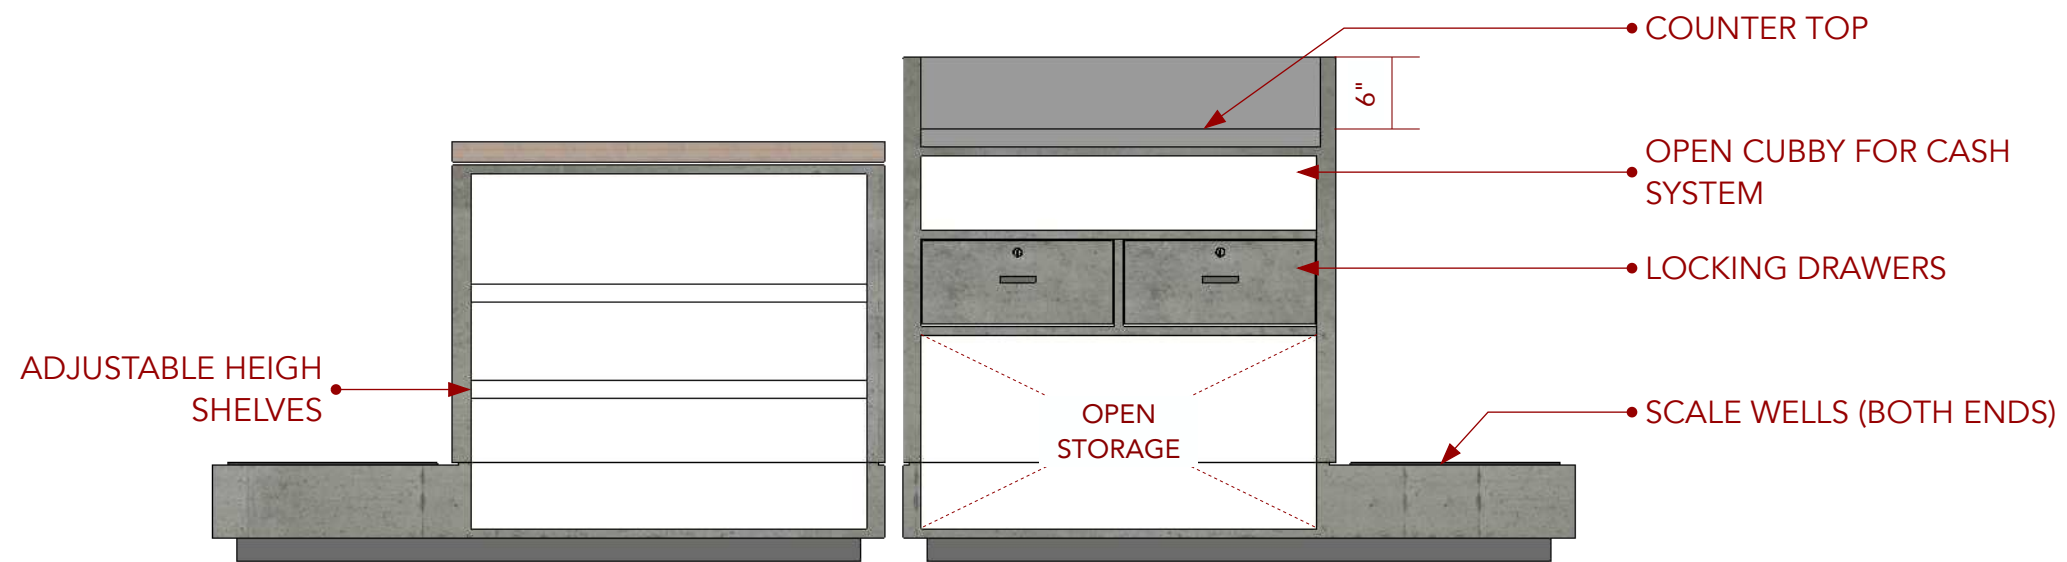

REAR VIEW
scale: 3/4" = 1'-0"

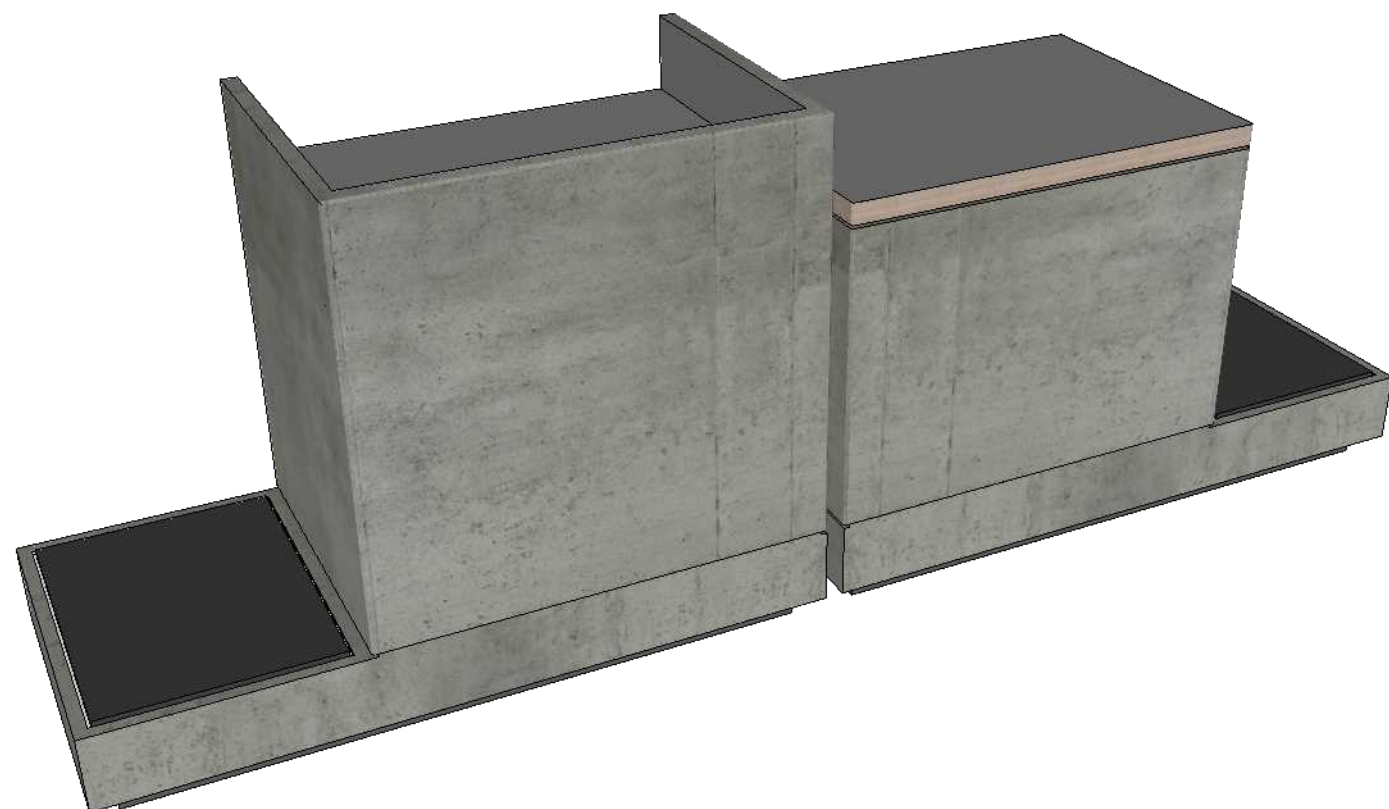

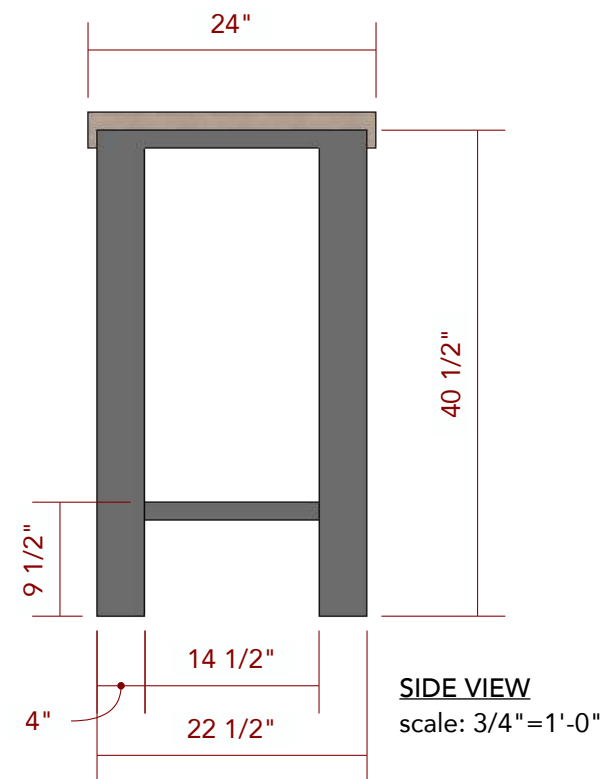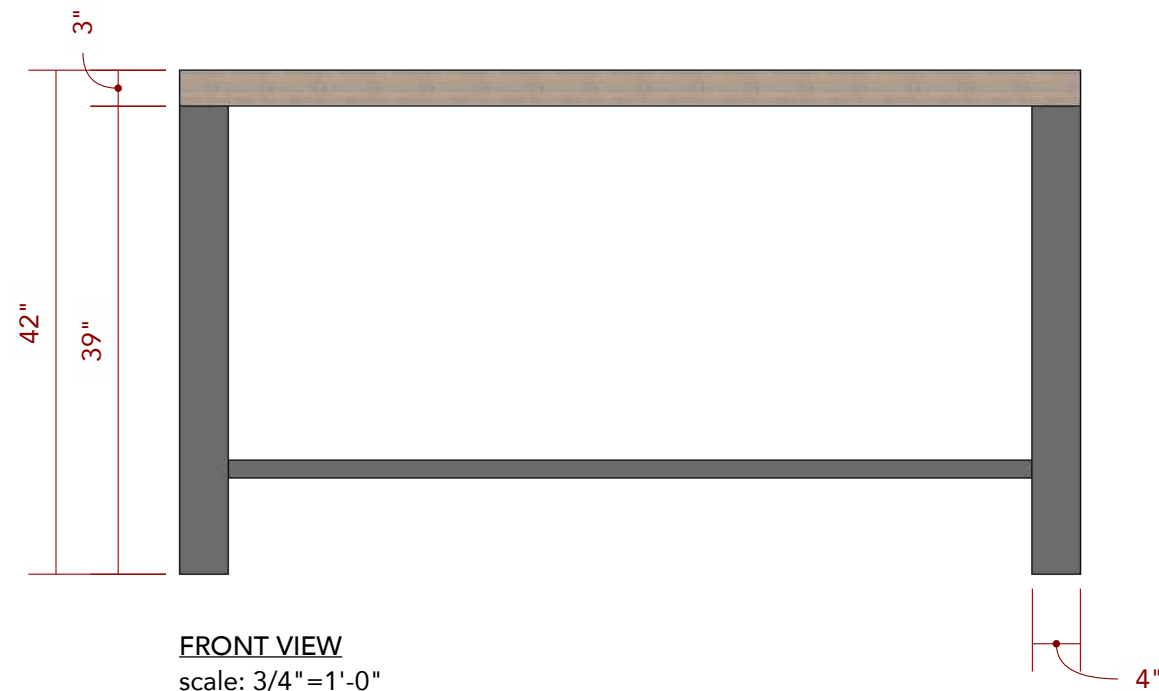

NOTE:
QUANTITIES,
2 TABLES 42"X60" TOP
3 TABLES 24"X75" (AS SHOWN IN FLOOR PLANS)

