





the paul frank store

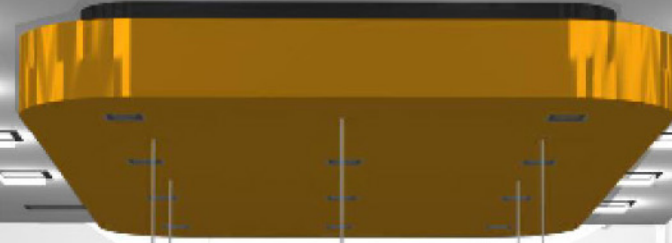

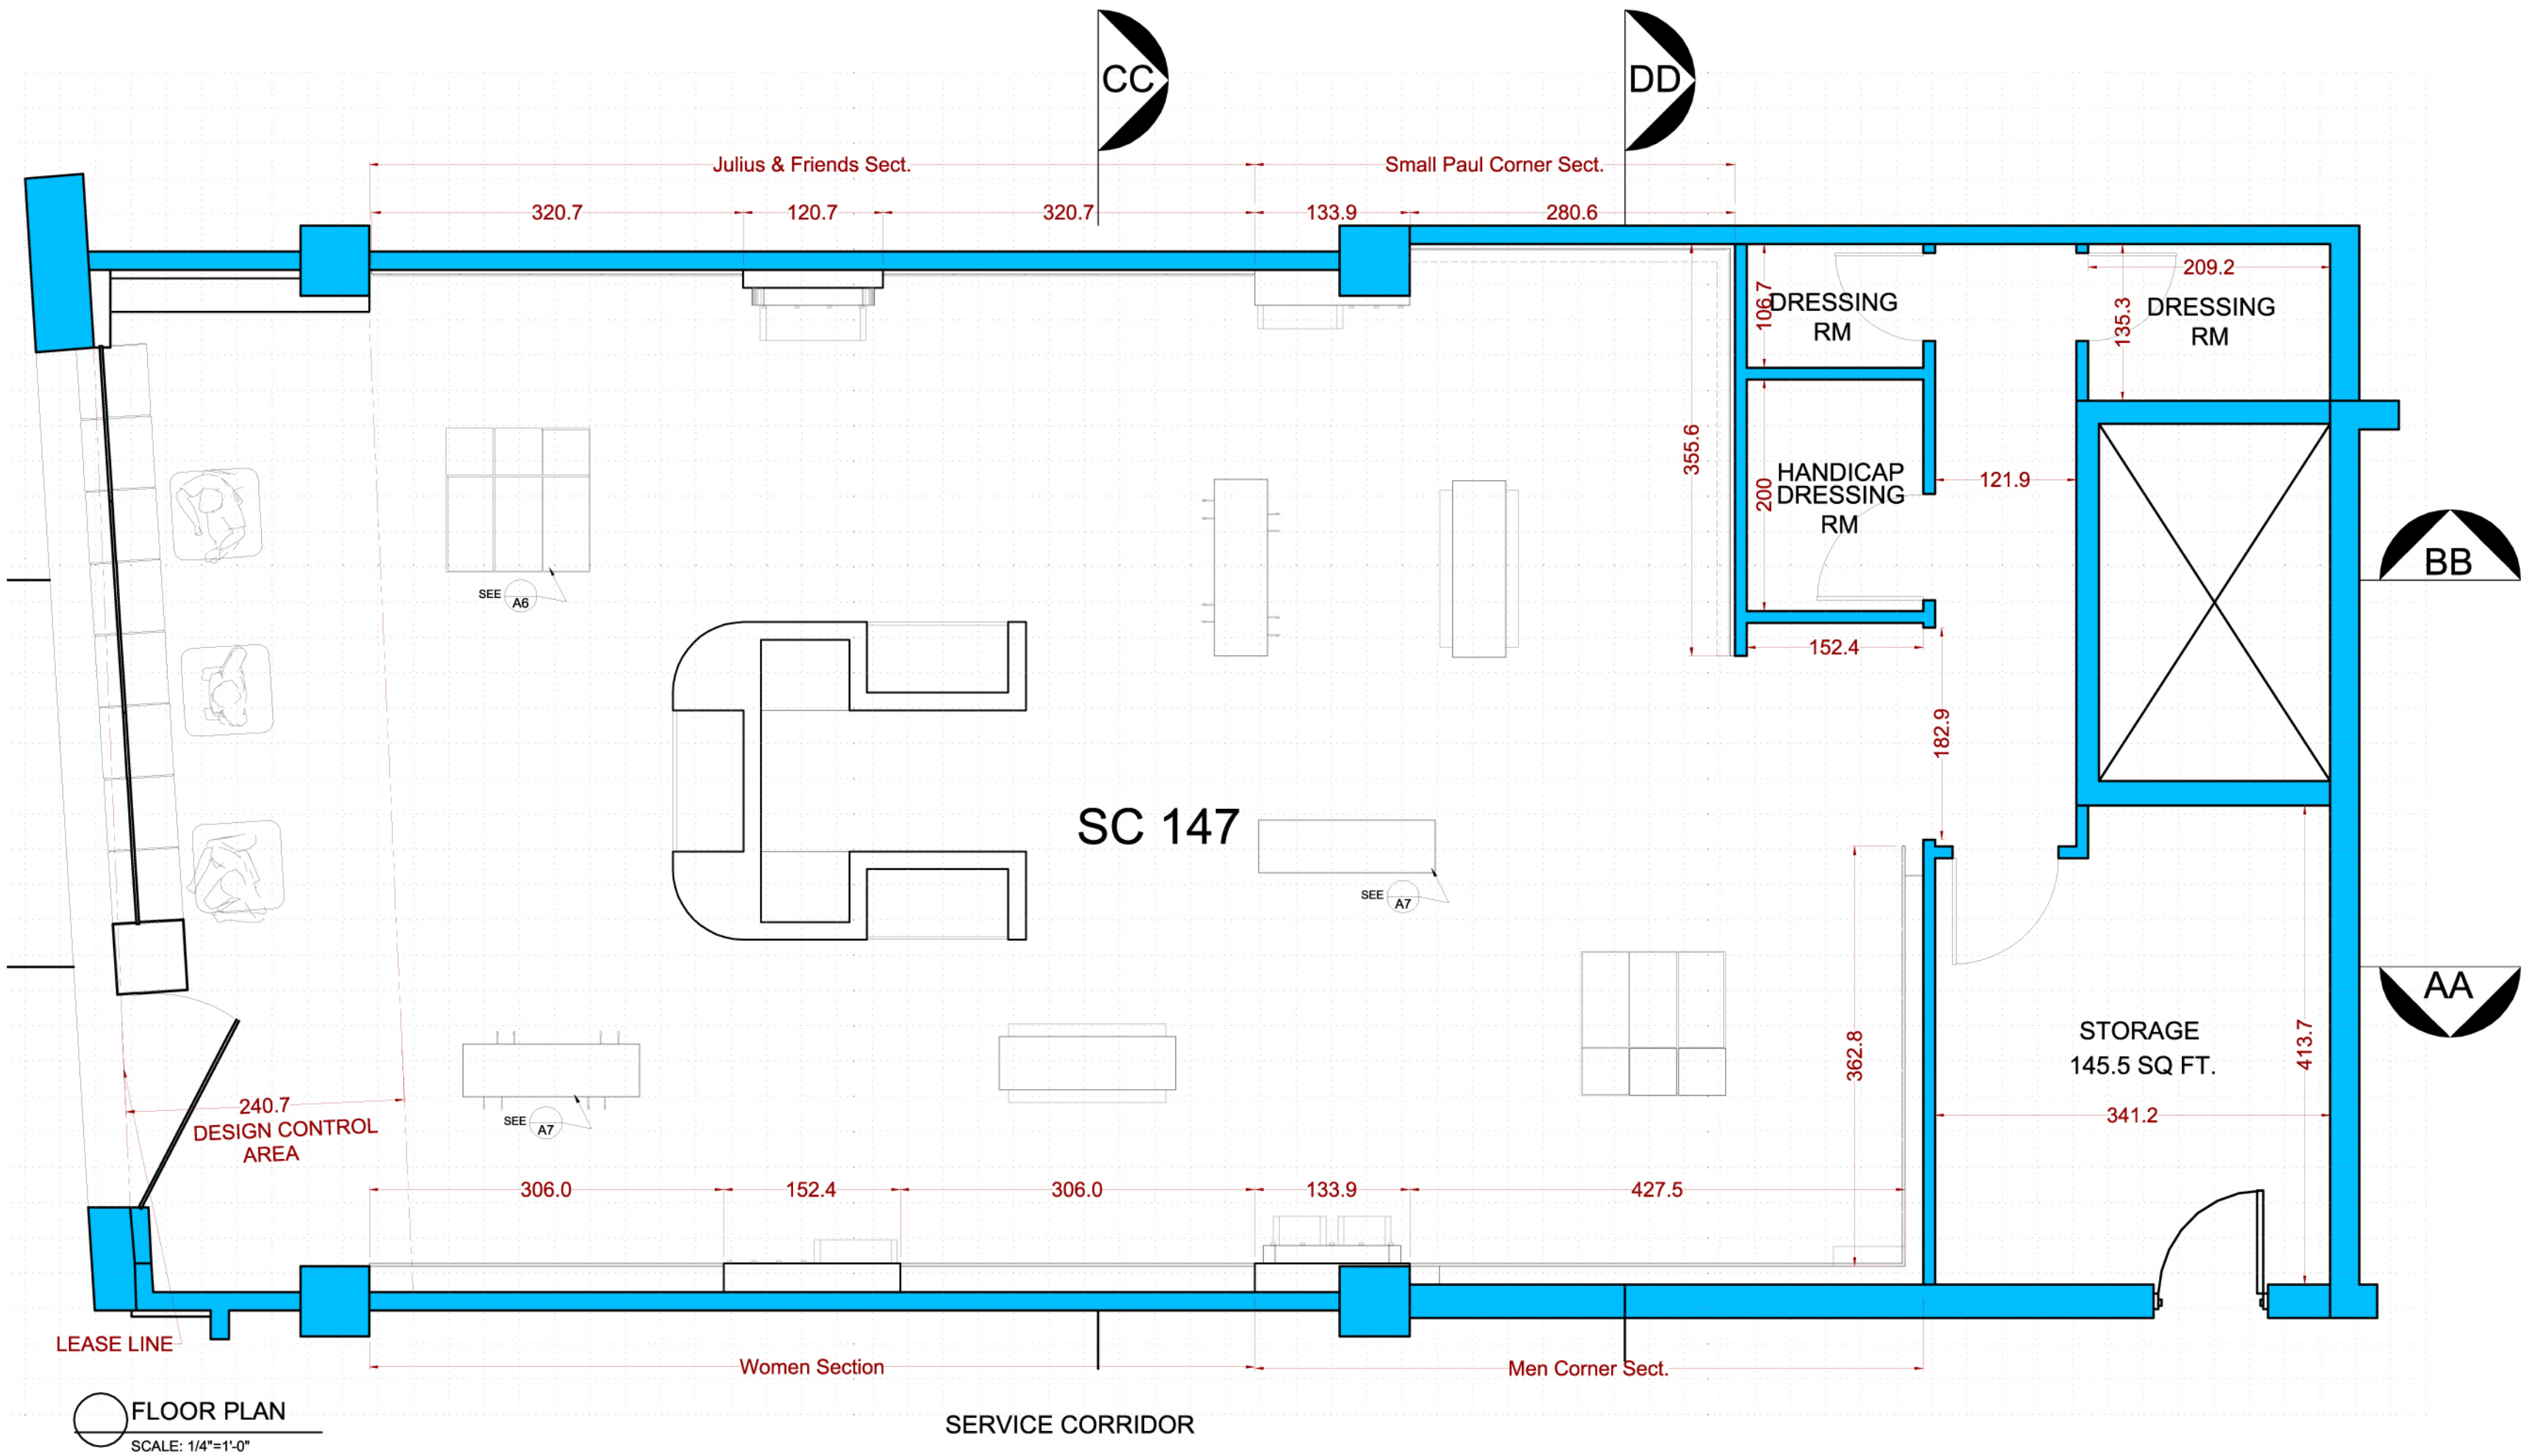


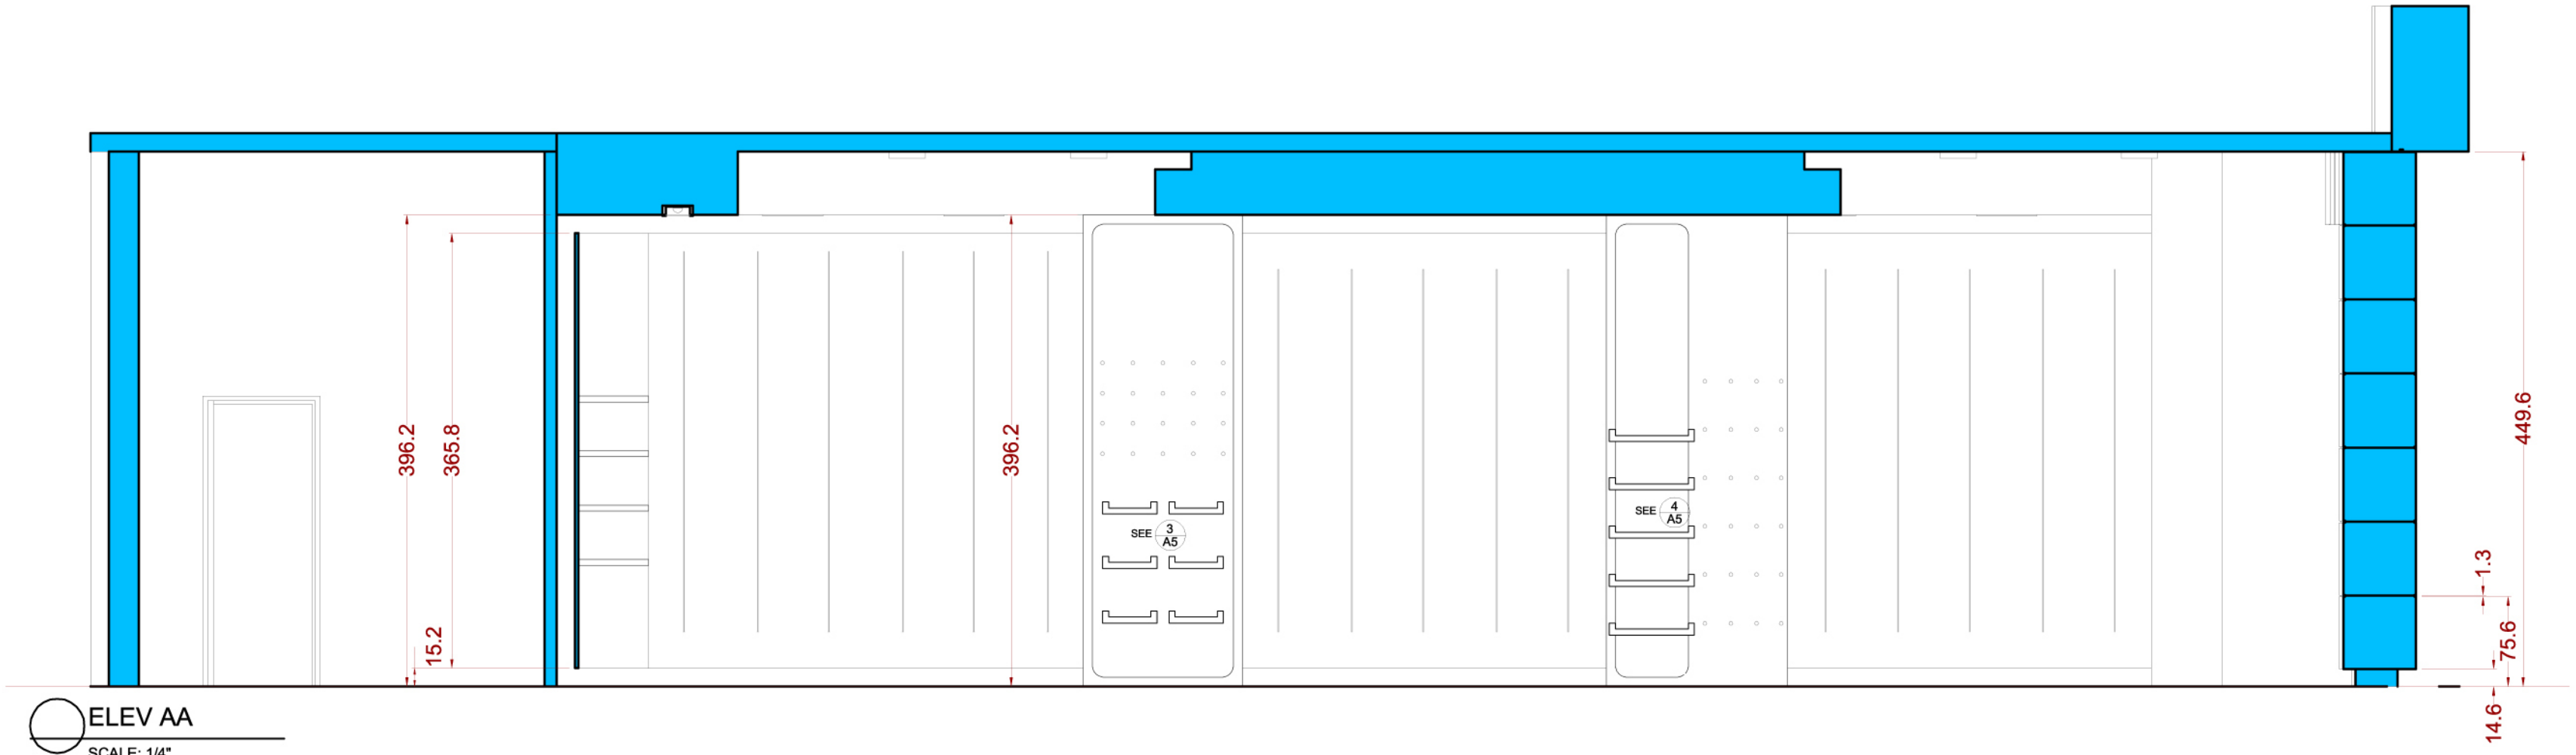


ELEV AA
SCALE: 1/4"

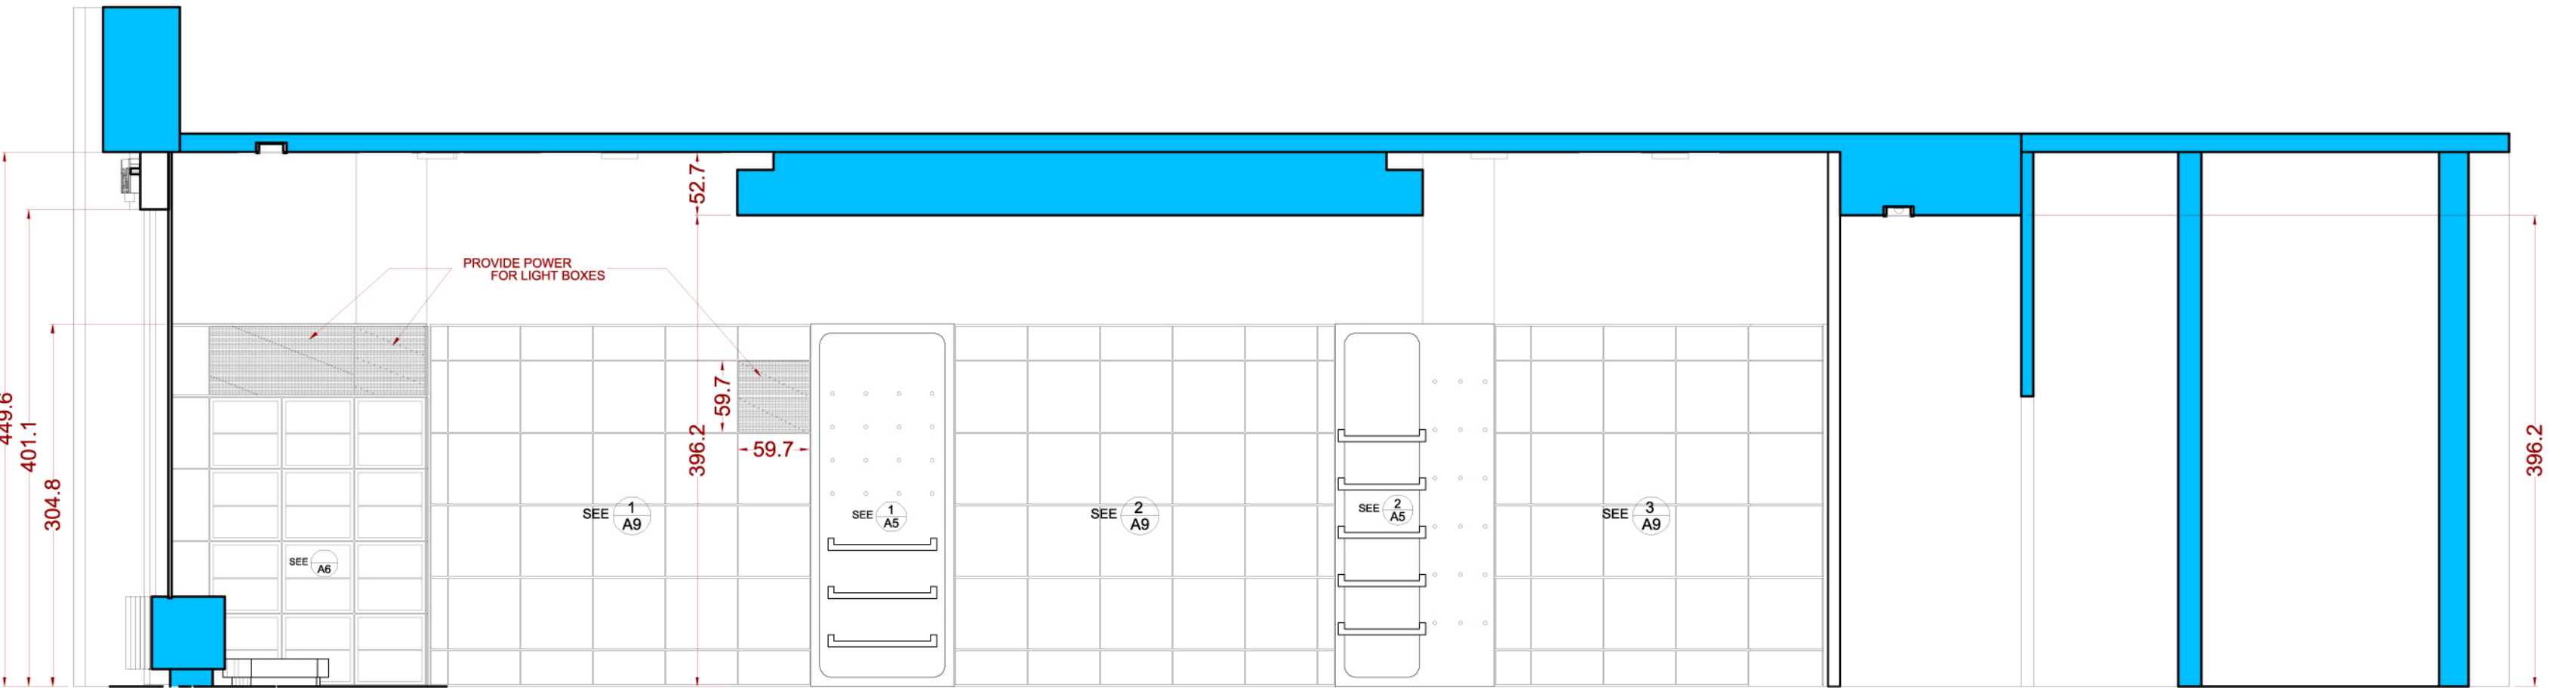


ELEV BB
SCALE: 1/4"

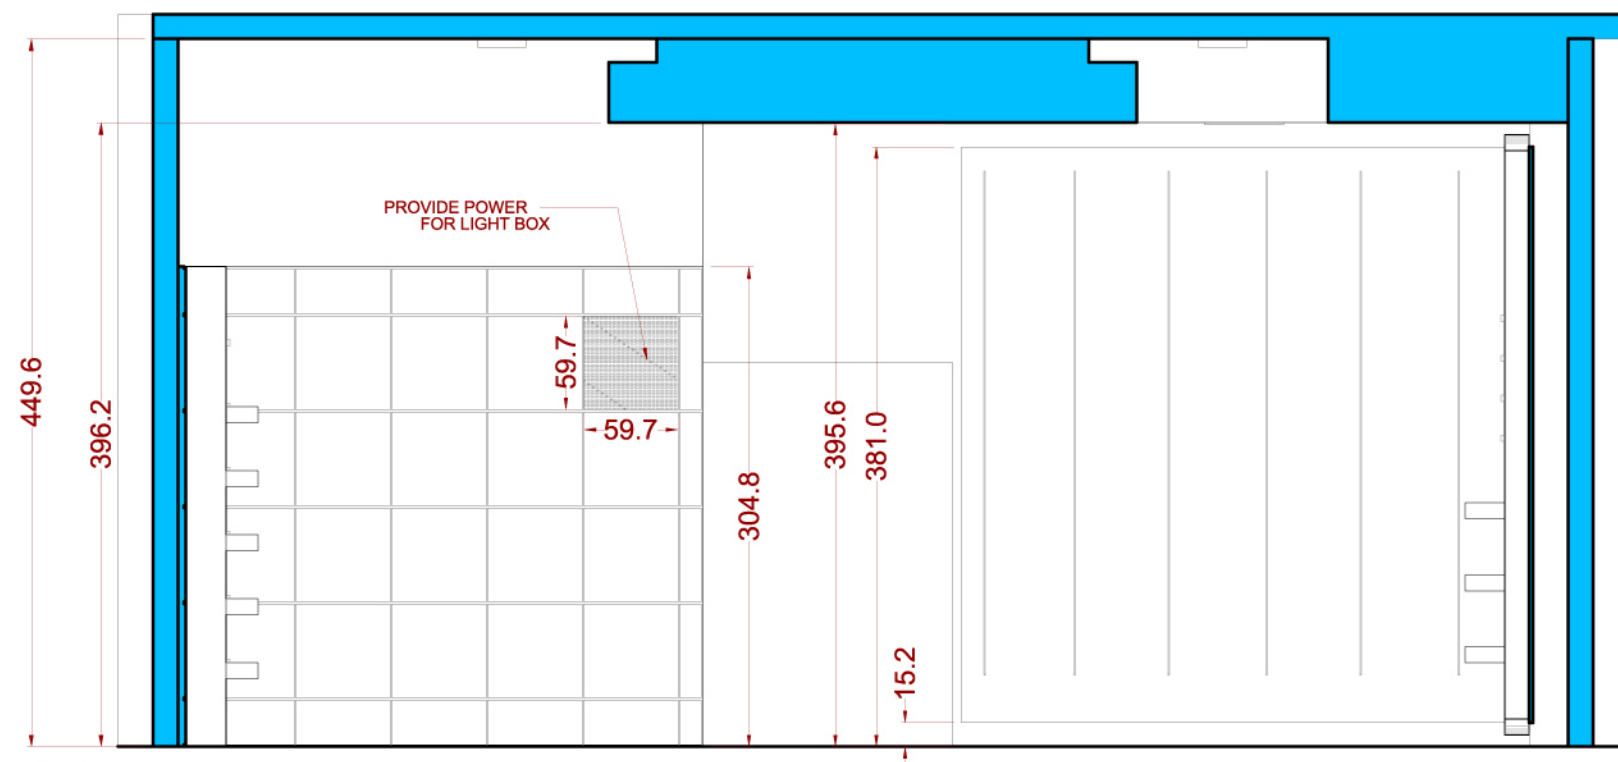


SECTION/ELEV CC
SCALE: 1/4"

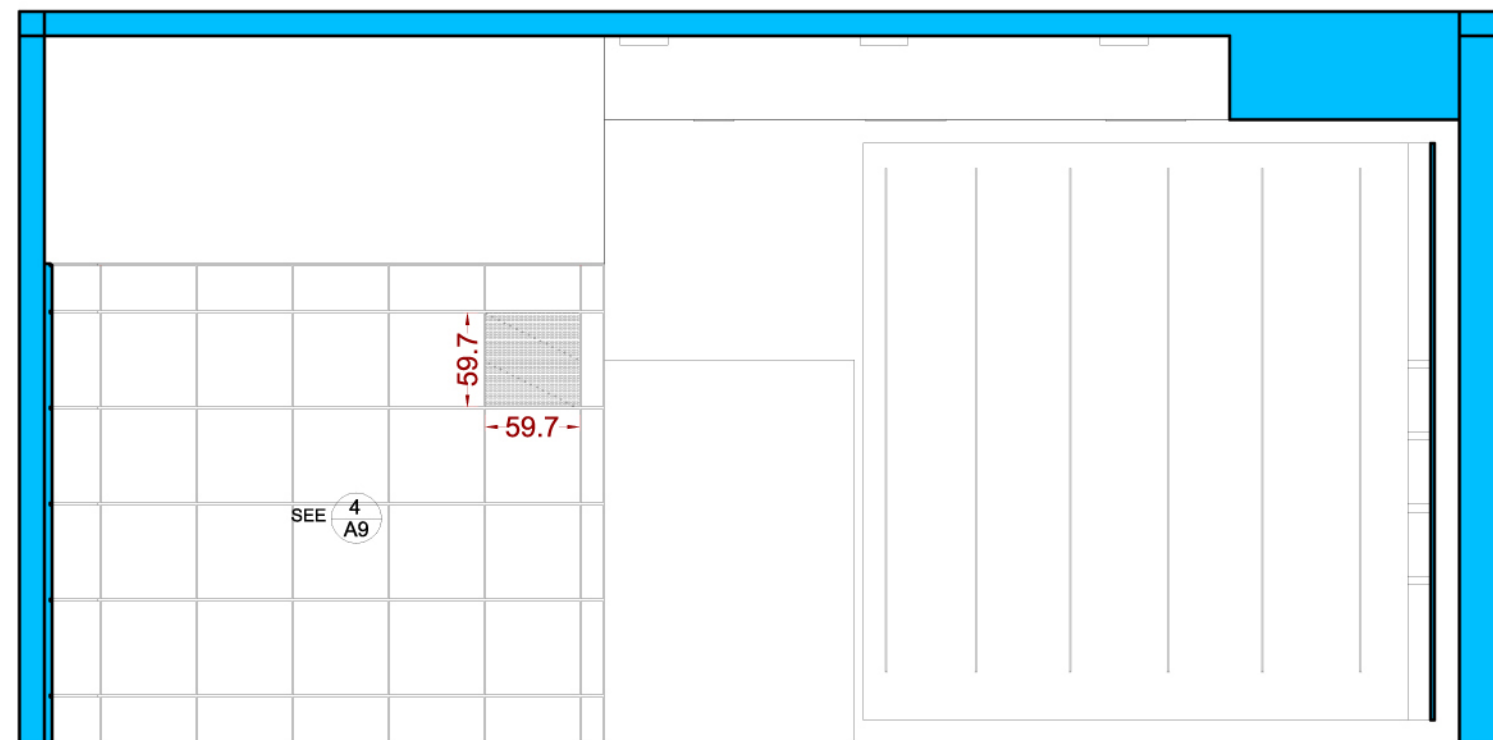


SECTION/ELEV DD
SCALE: 1/4"

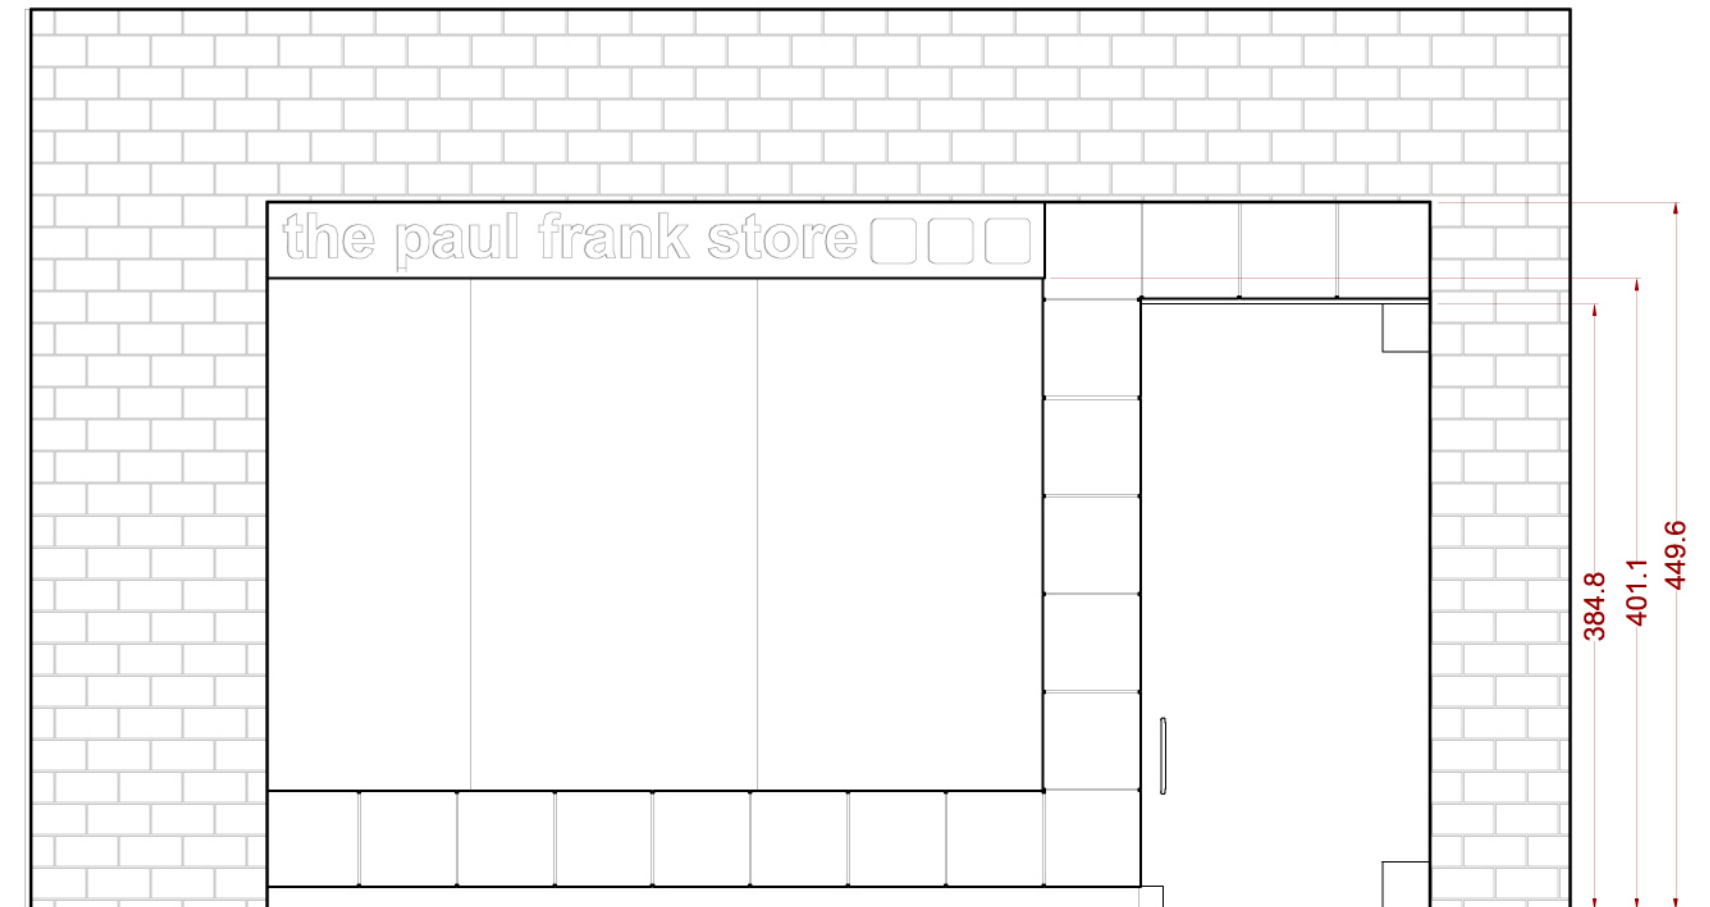


FRONT FACADE
SCALE: 1/4"

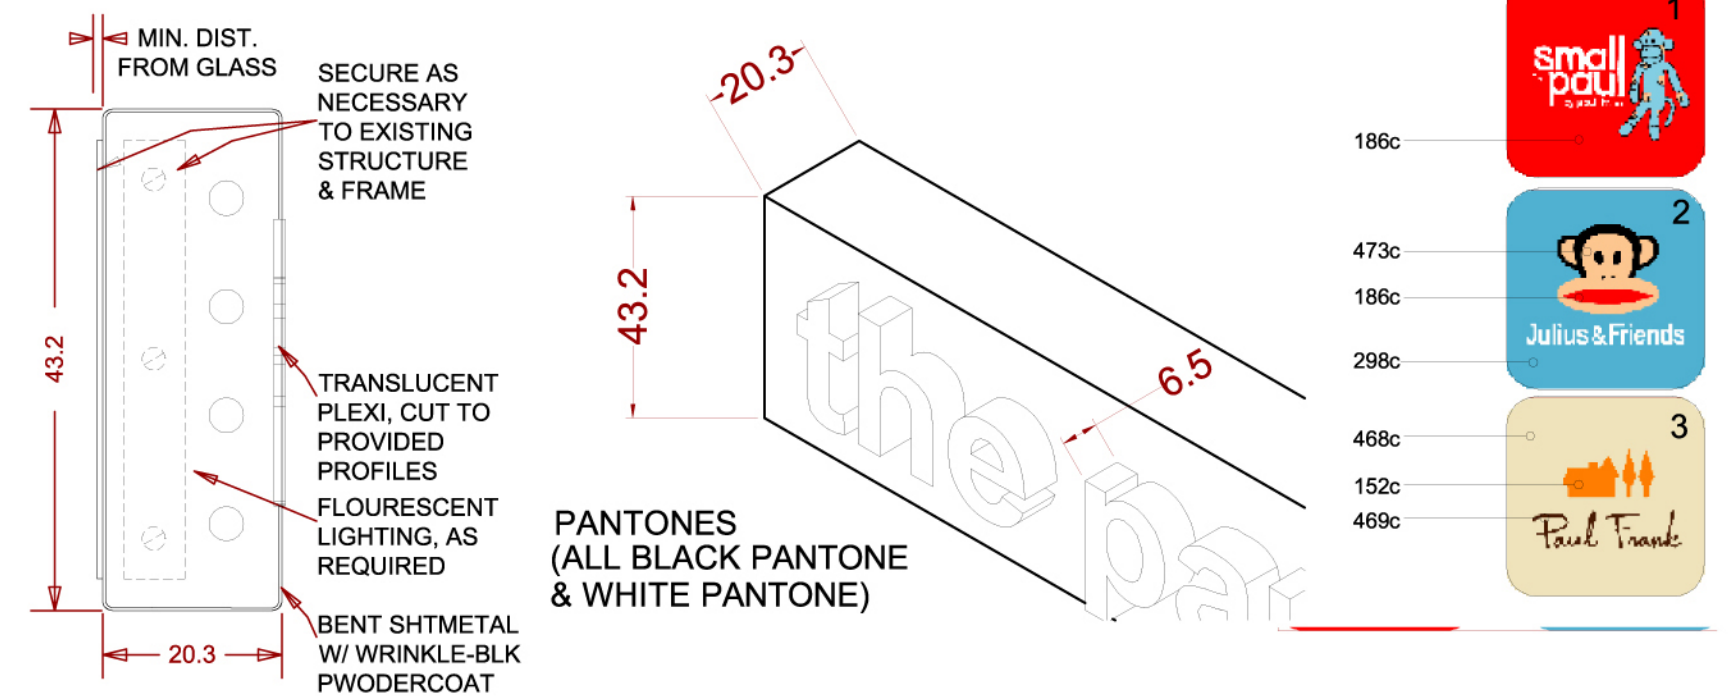


STORE SIGN DETAILS
SCALE: N.T.S.

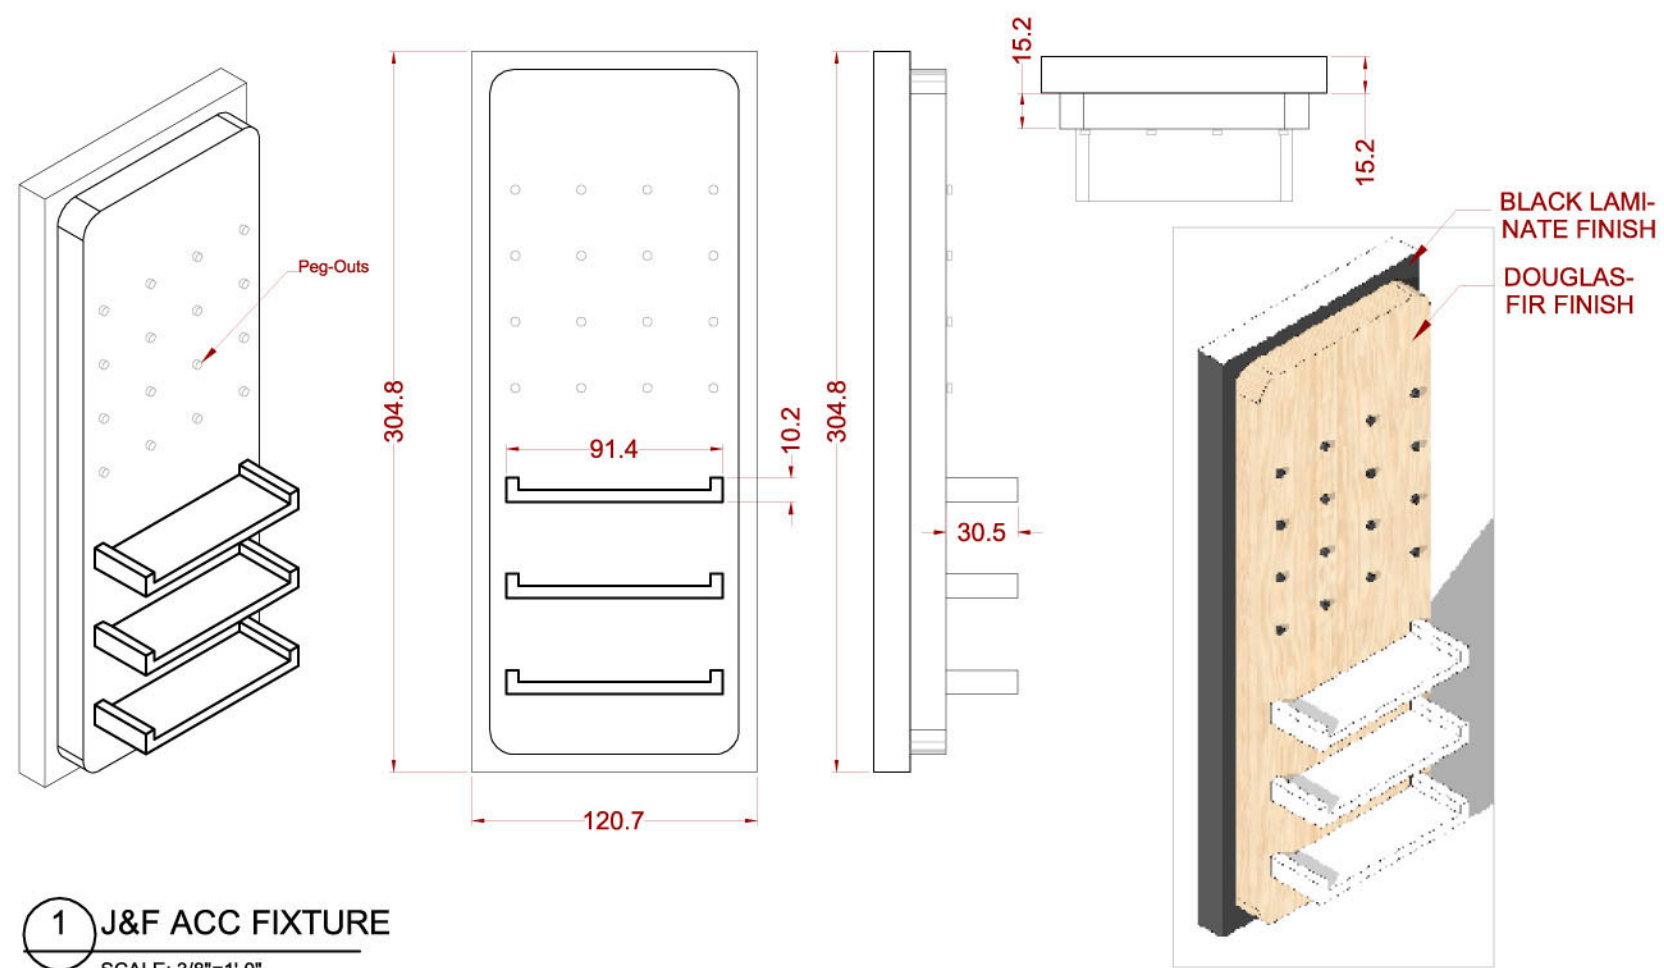


1 J&F ACC FIXTURE
SCALE: 3/8"=1'-0"

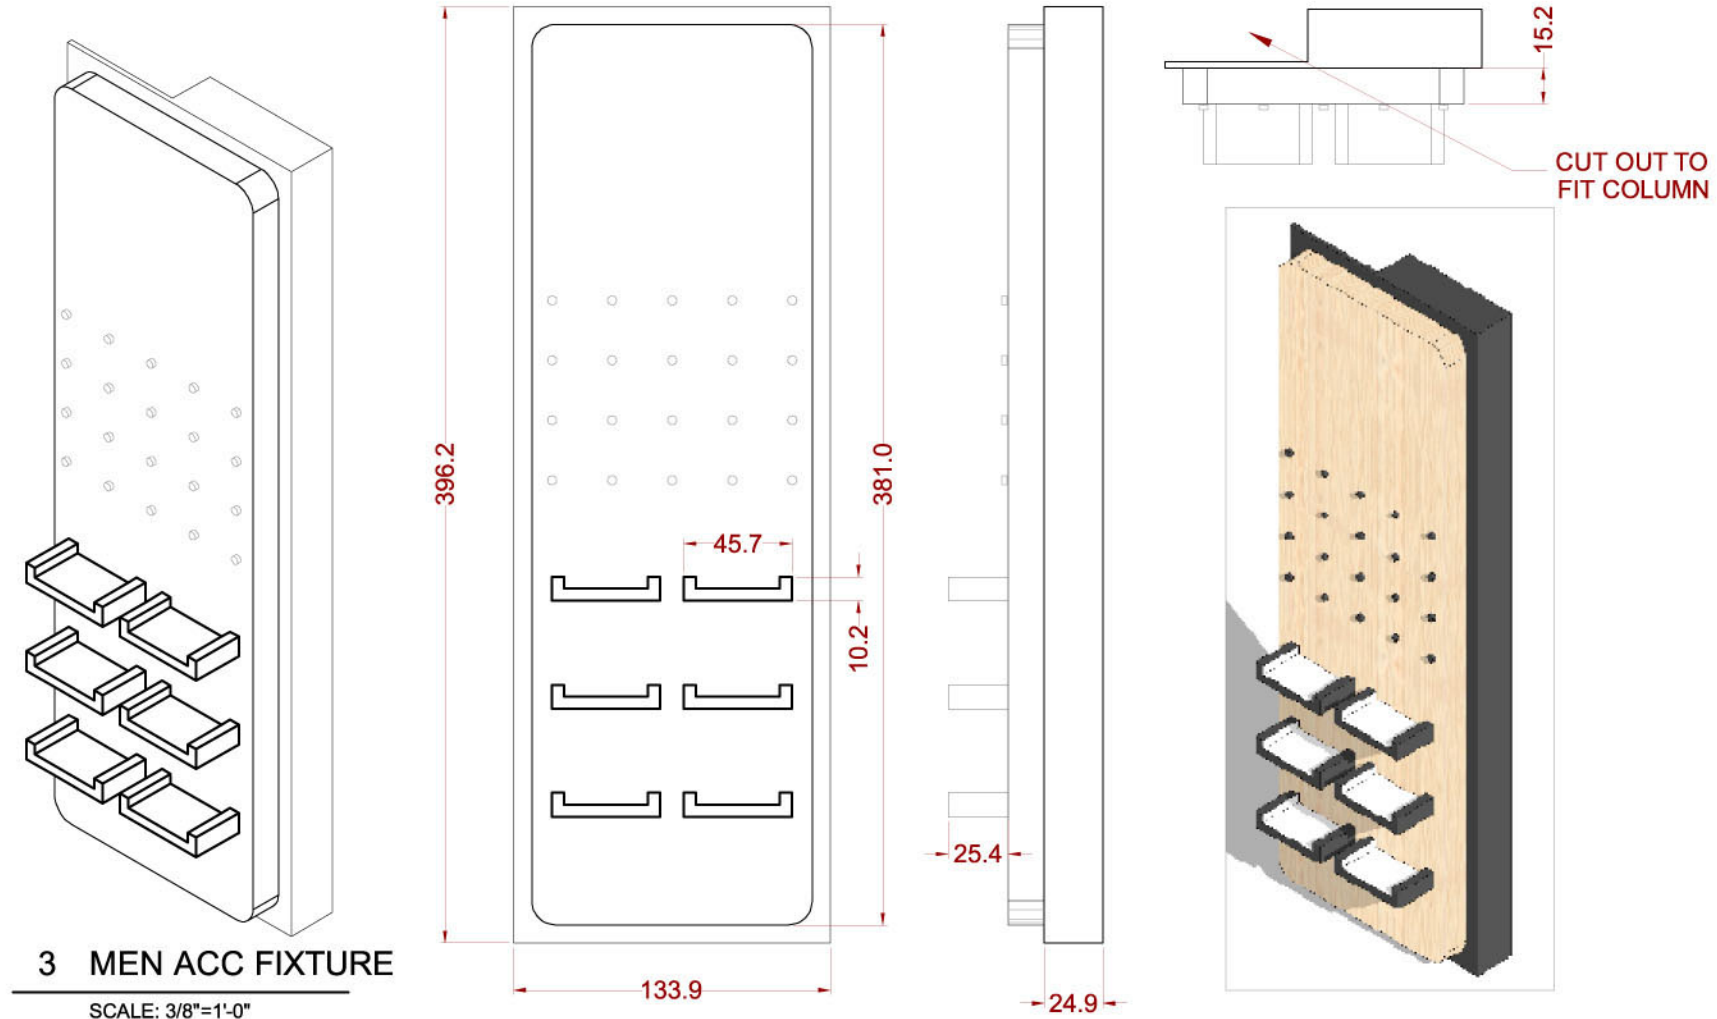


3 MEN ACC FIXTURE
SCALE: 3/8"=1'-0"

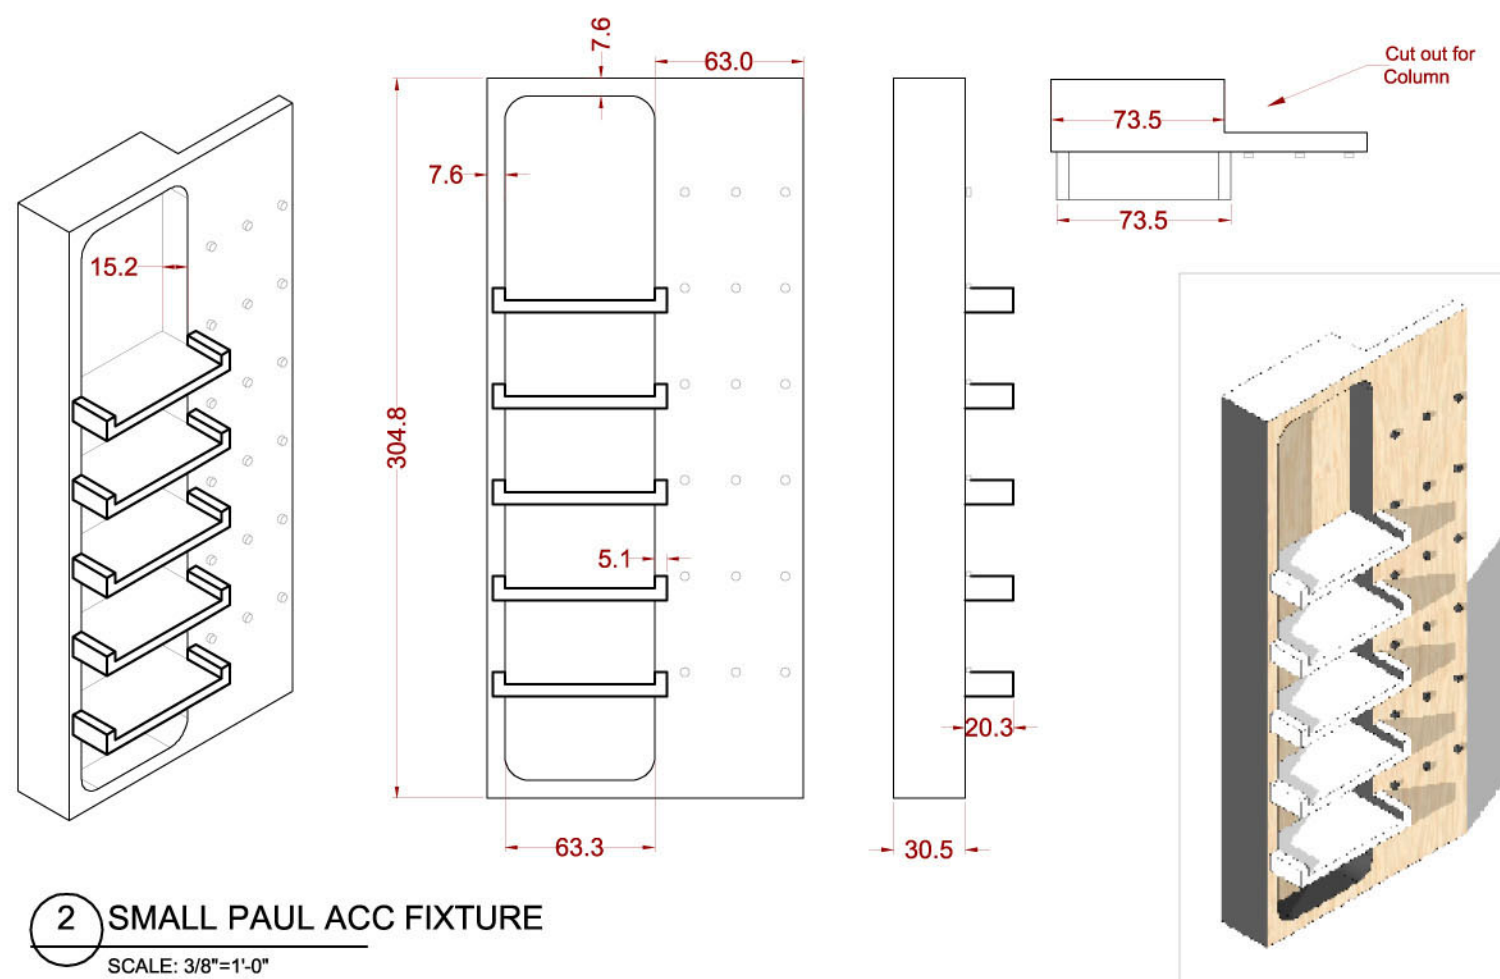


2 SMALL PAUL ACC FIXTURE
SCALE: 3/8"=1'-0"

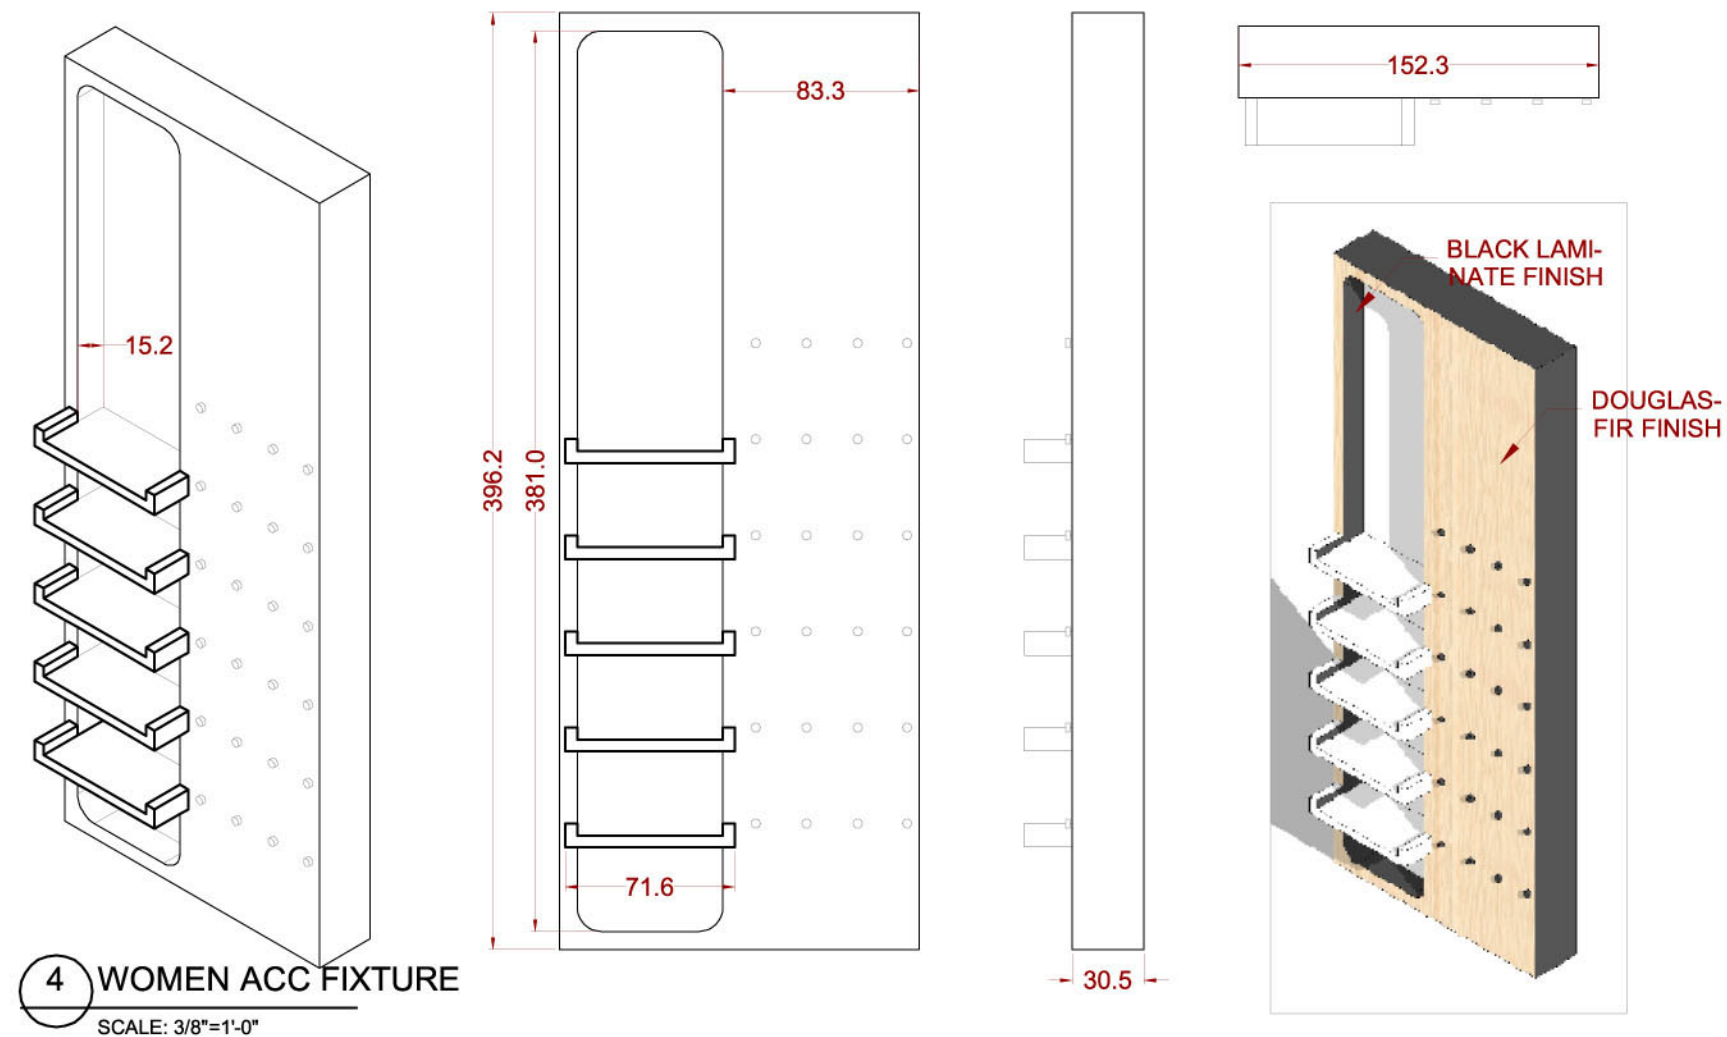


4 WOMEN ACC FIXTURE
SCALE: 3/8"=1'-0"

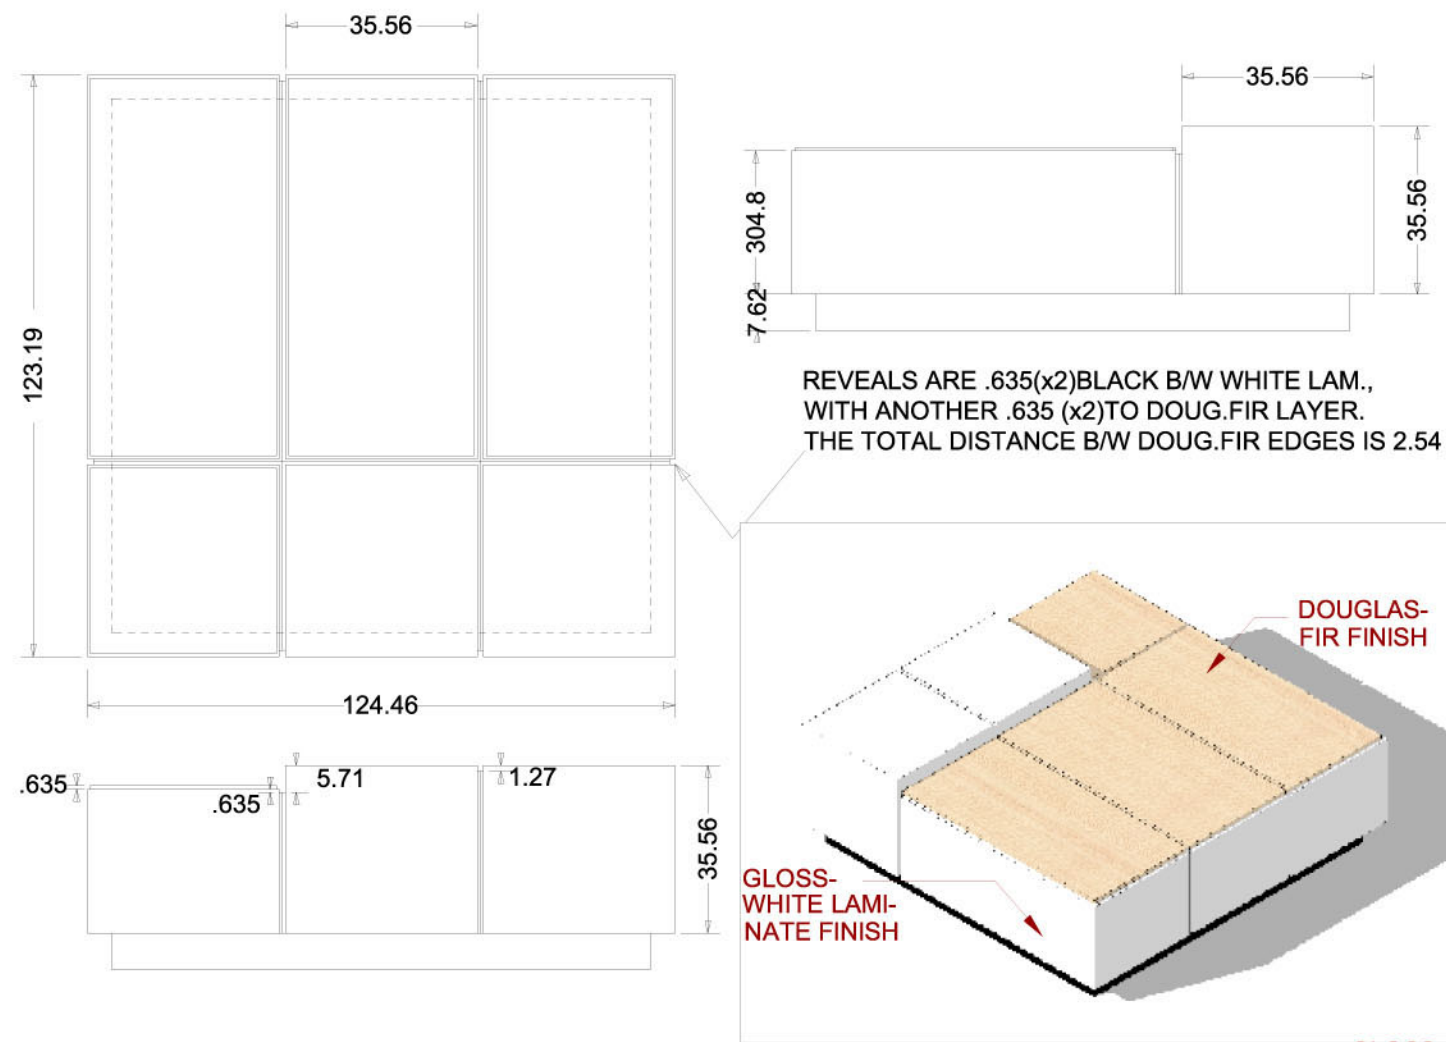



 **BLOCK TABLE QTY (2)**
SCALE: N.T.S.

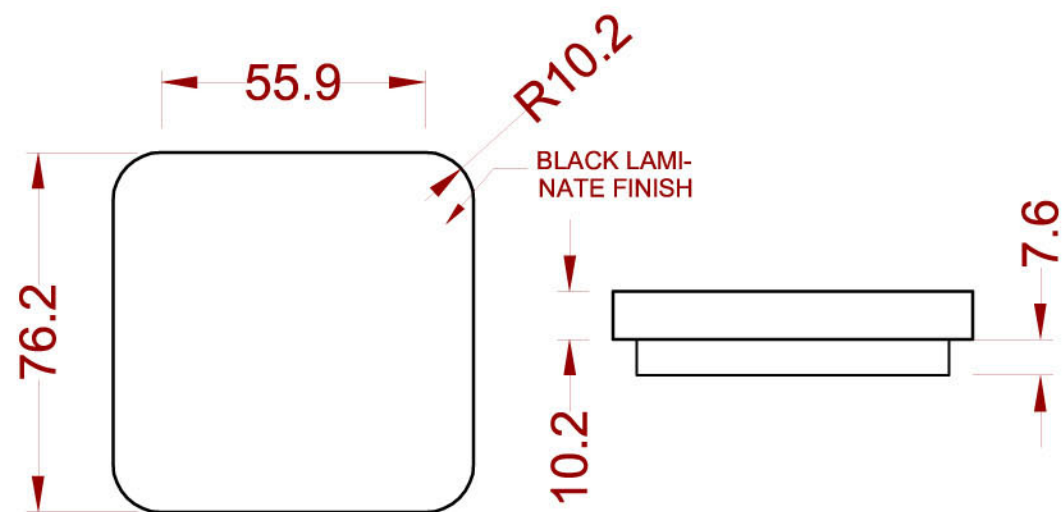


 **MANEQUI BASE QTY (3)**
SCALE: N.T.S.

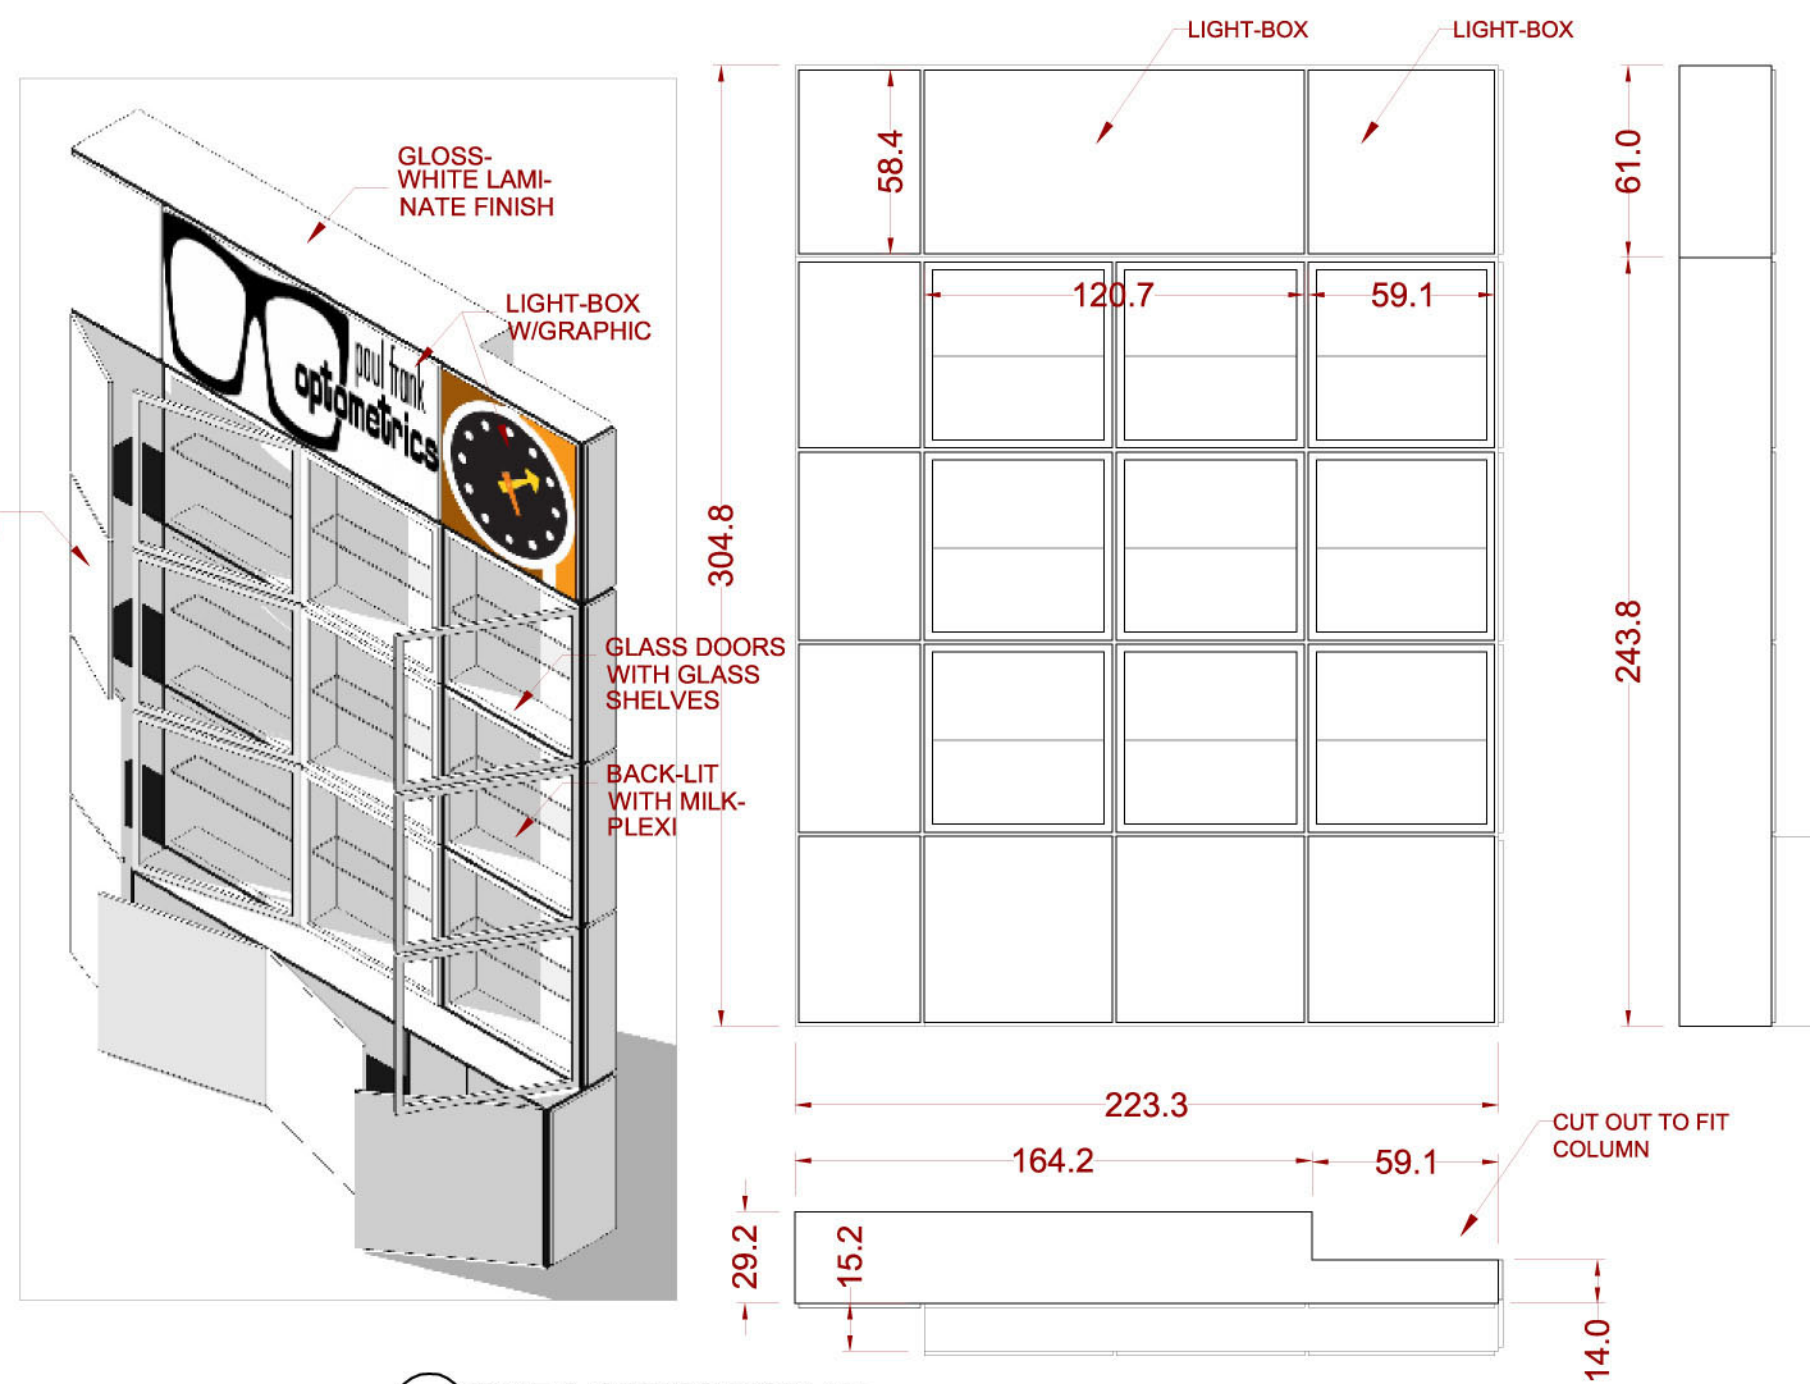

 **TIME & OPTICS DISPLAY**
SCALE: 3/8"=1'-0"

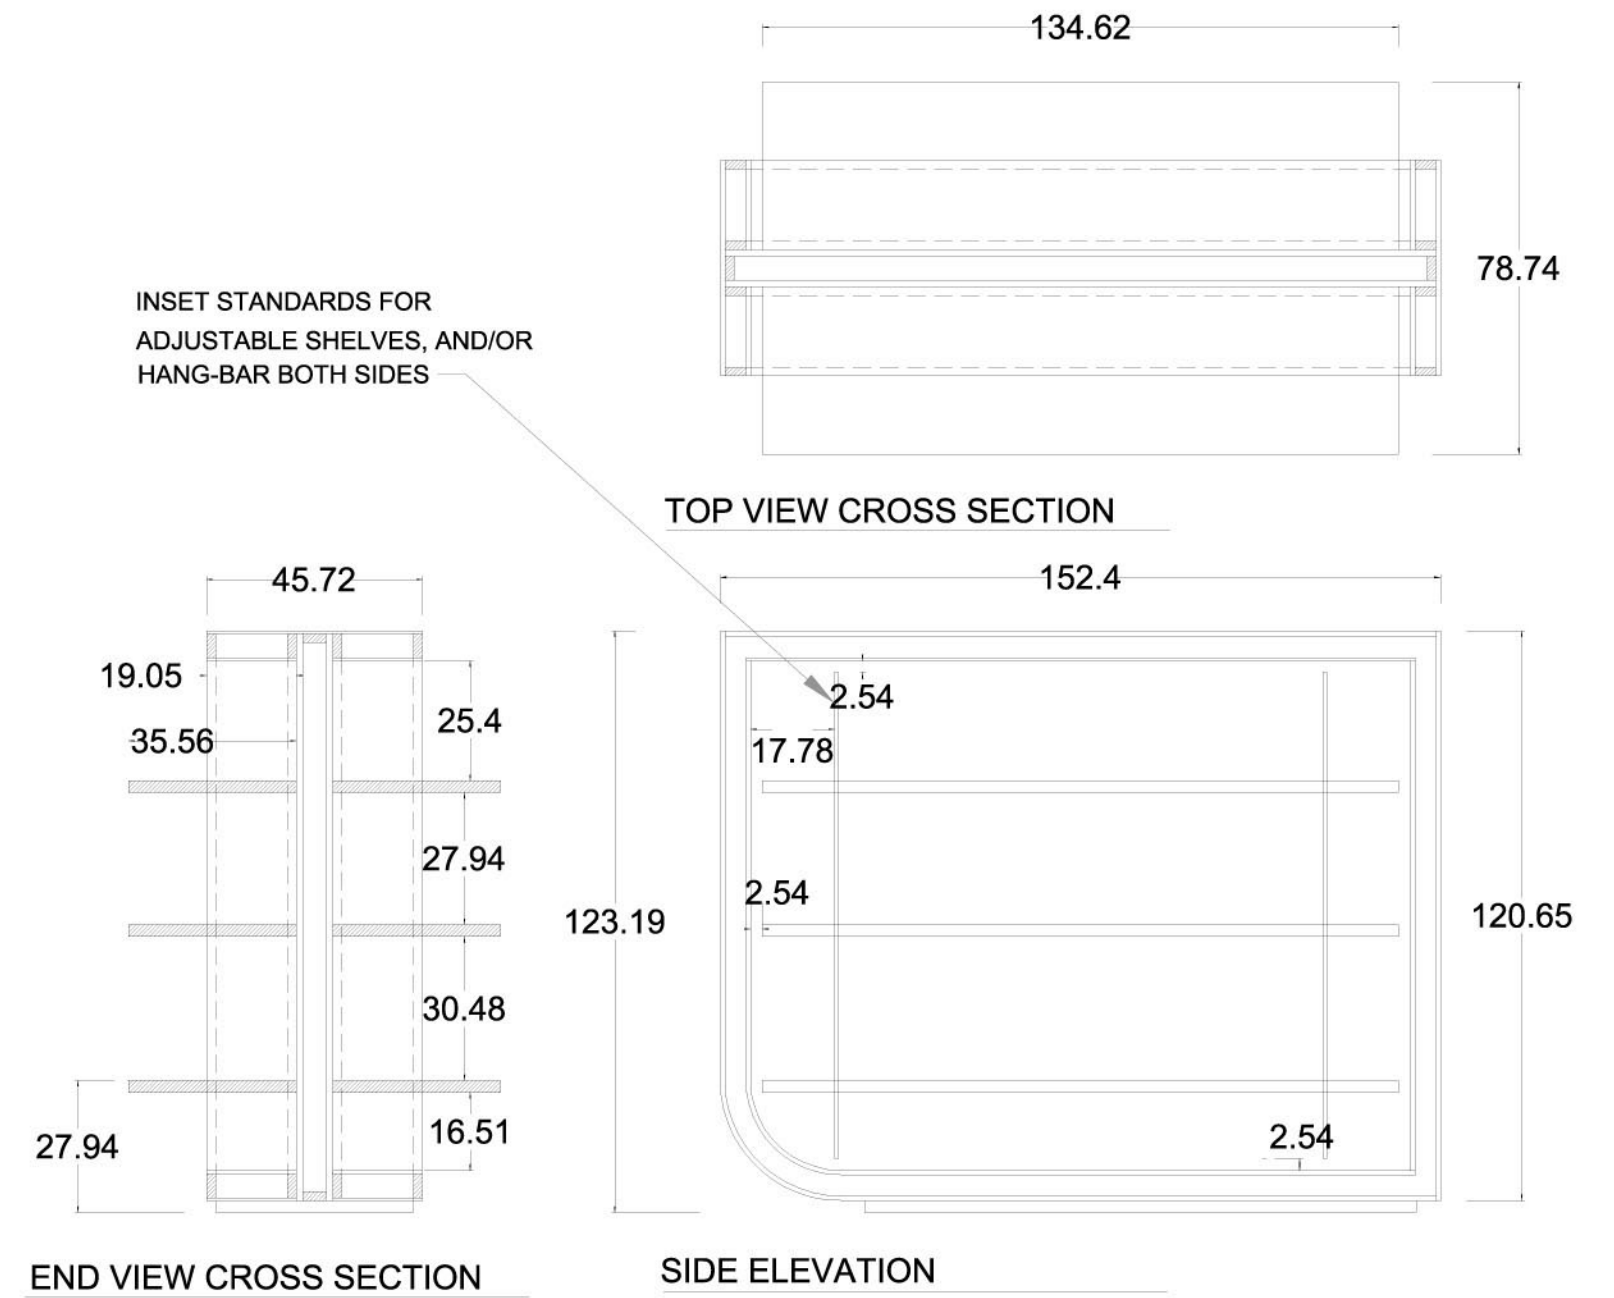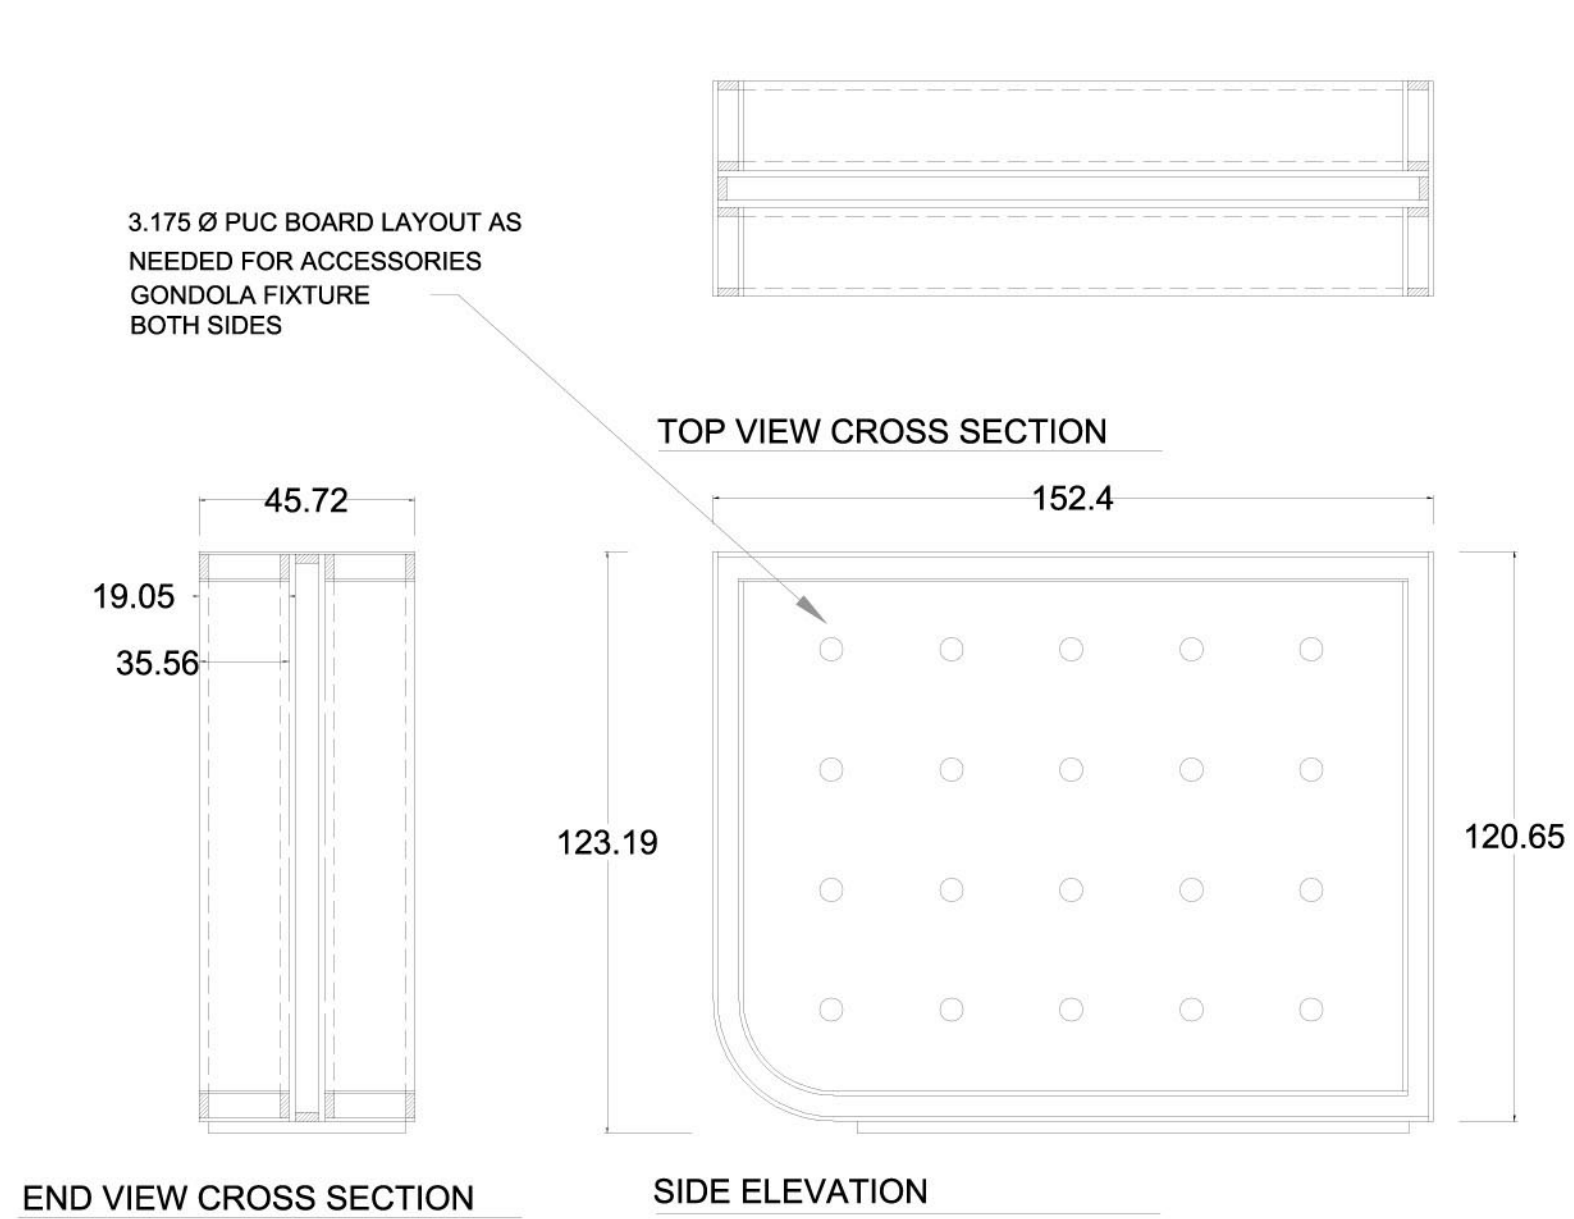

GONDOLA FIXTURE DETAILS
SCALE: 3/4"=1'-0"

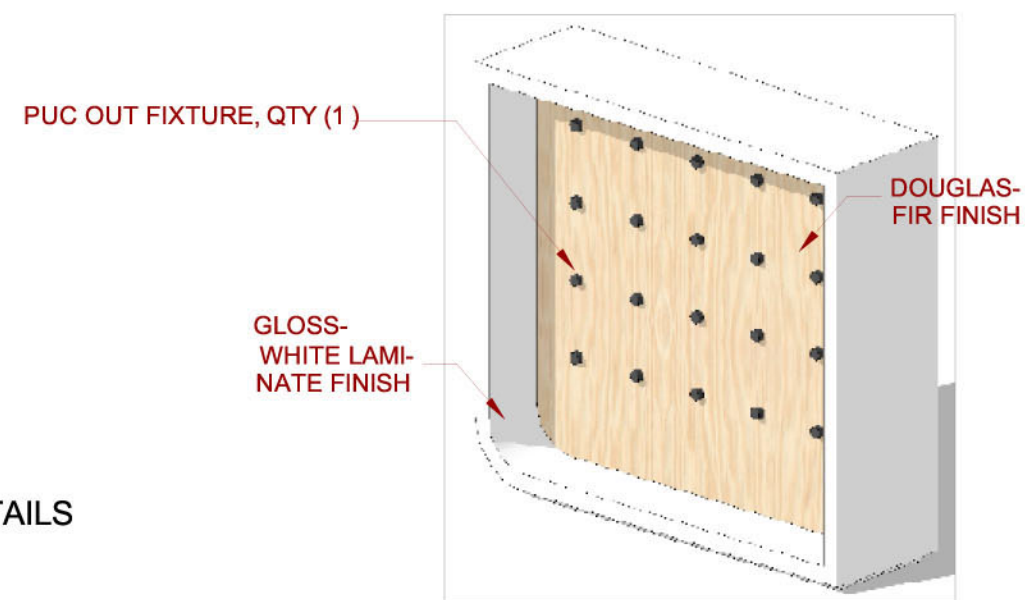



SHELVES, QTY (2)

HANG-BAR FIXTURE, QTY (2)

GLOSS-WHITE LAMINATE FINISH

DOUGLAS-FIR FINISH

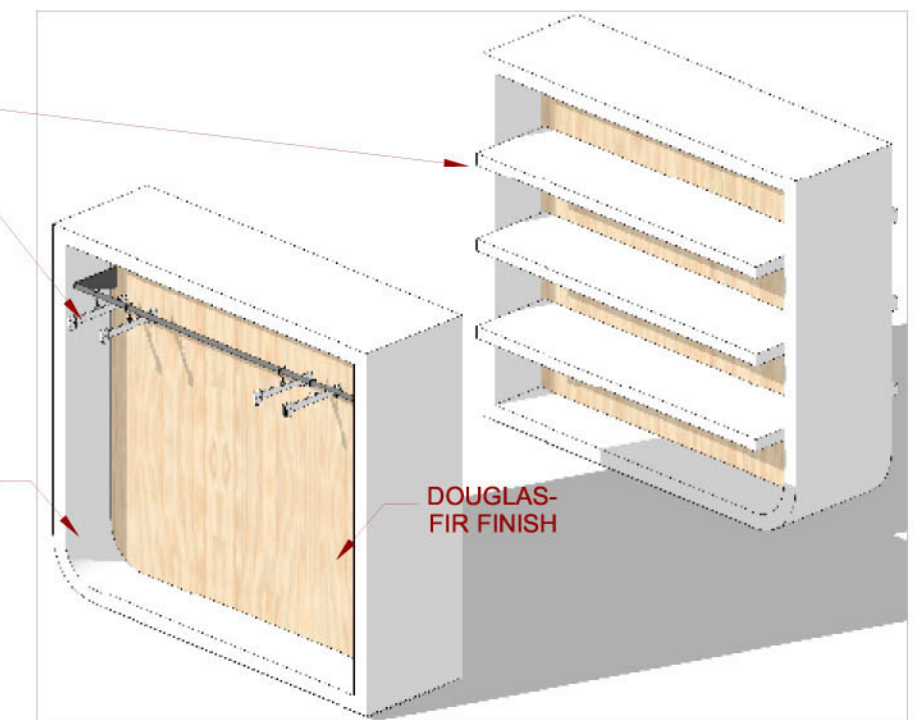

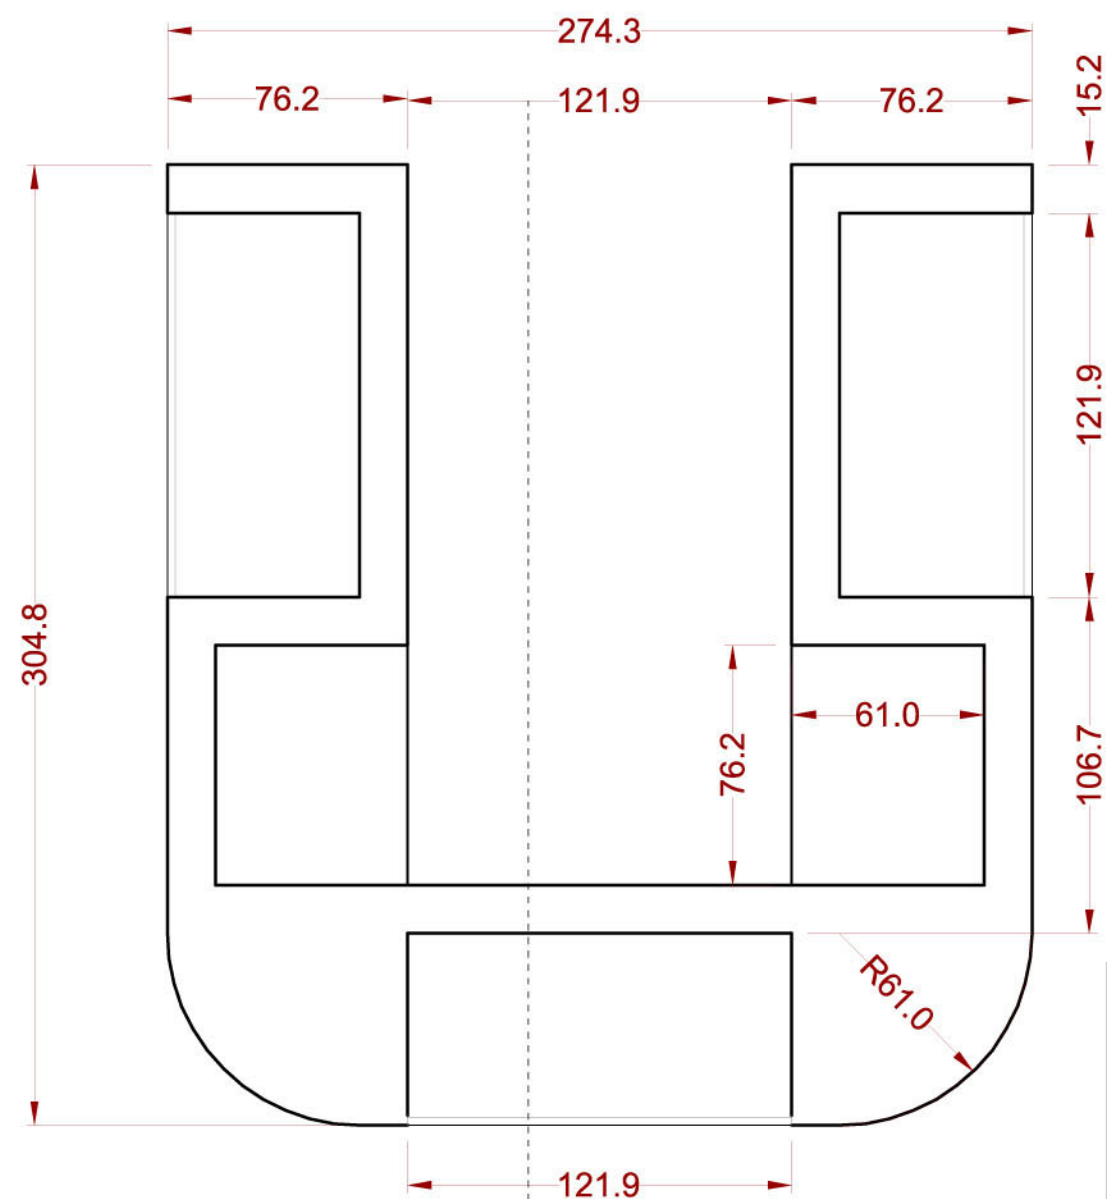

PLAN VIEW
SCALE: 1/2"=1'-0"



FRONT ELEV
SCALE: 1/2"=1'-0"




GLOSS-
WHITE LAMINATE

GLASS DISPLAY


GLASS DISPLAY

GLASS DISPLAYS TO
BE SIDE-LIT. PROVIDE
ADJUSTABLE SHELVES
IN ALL GLASS DISPLAYS

AXO VIEW
N.T.S.

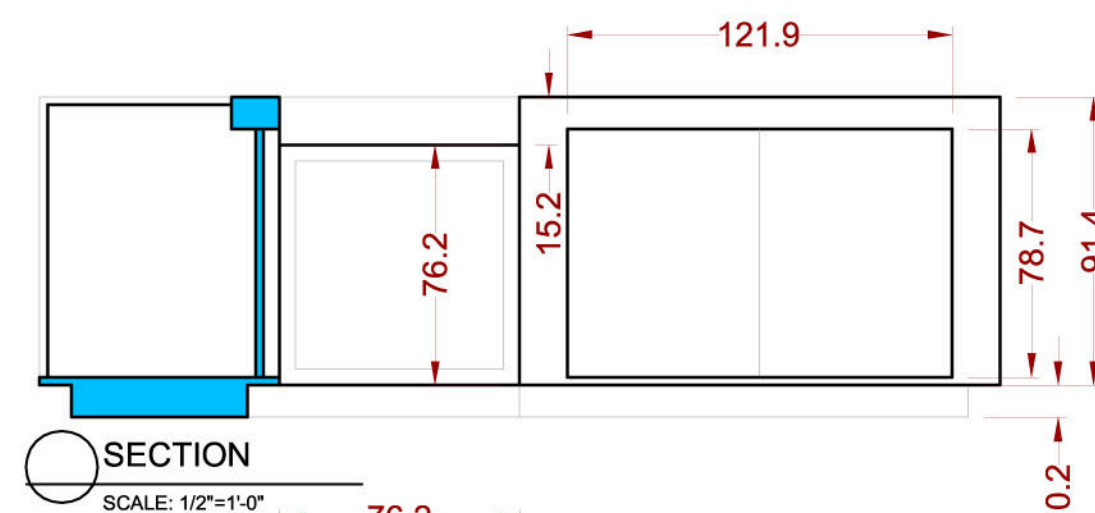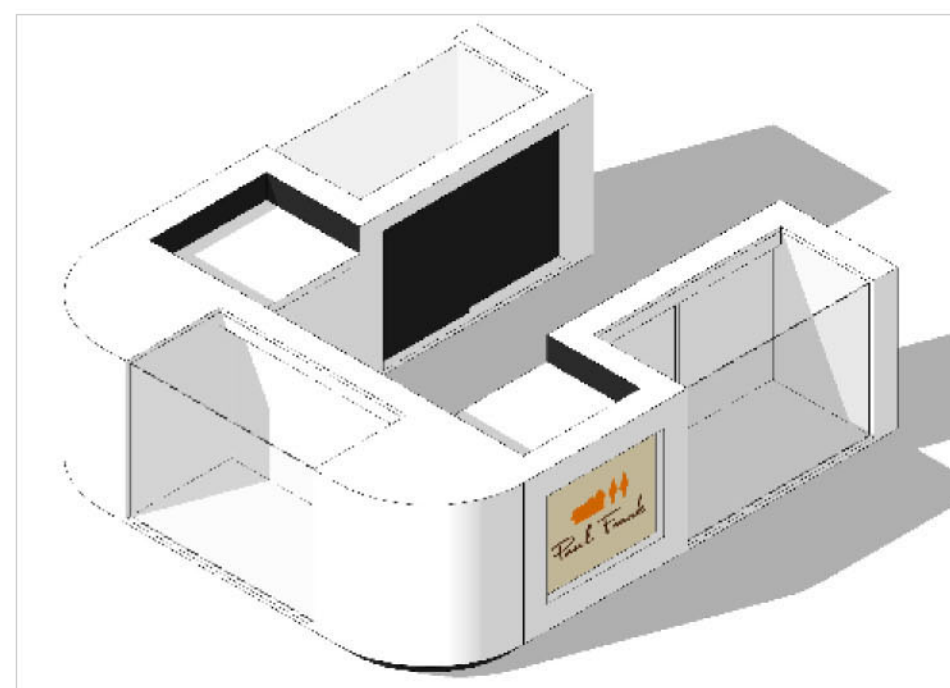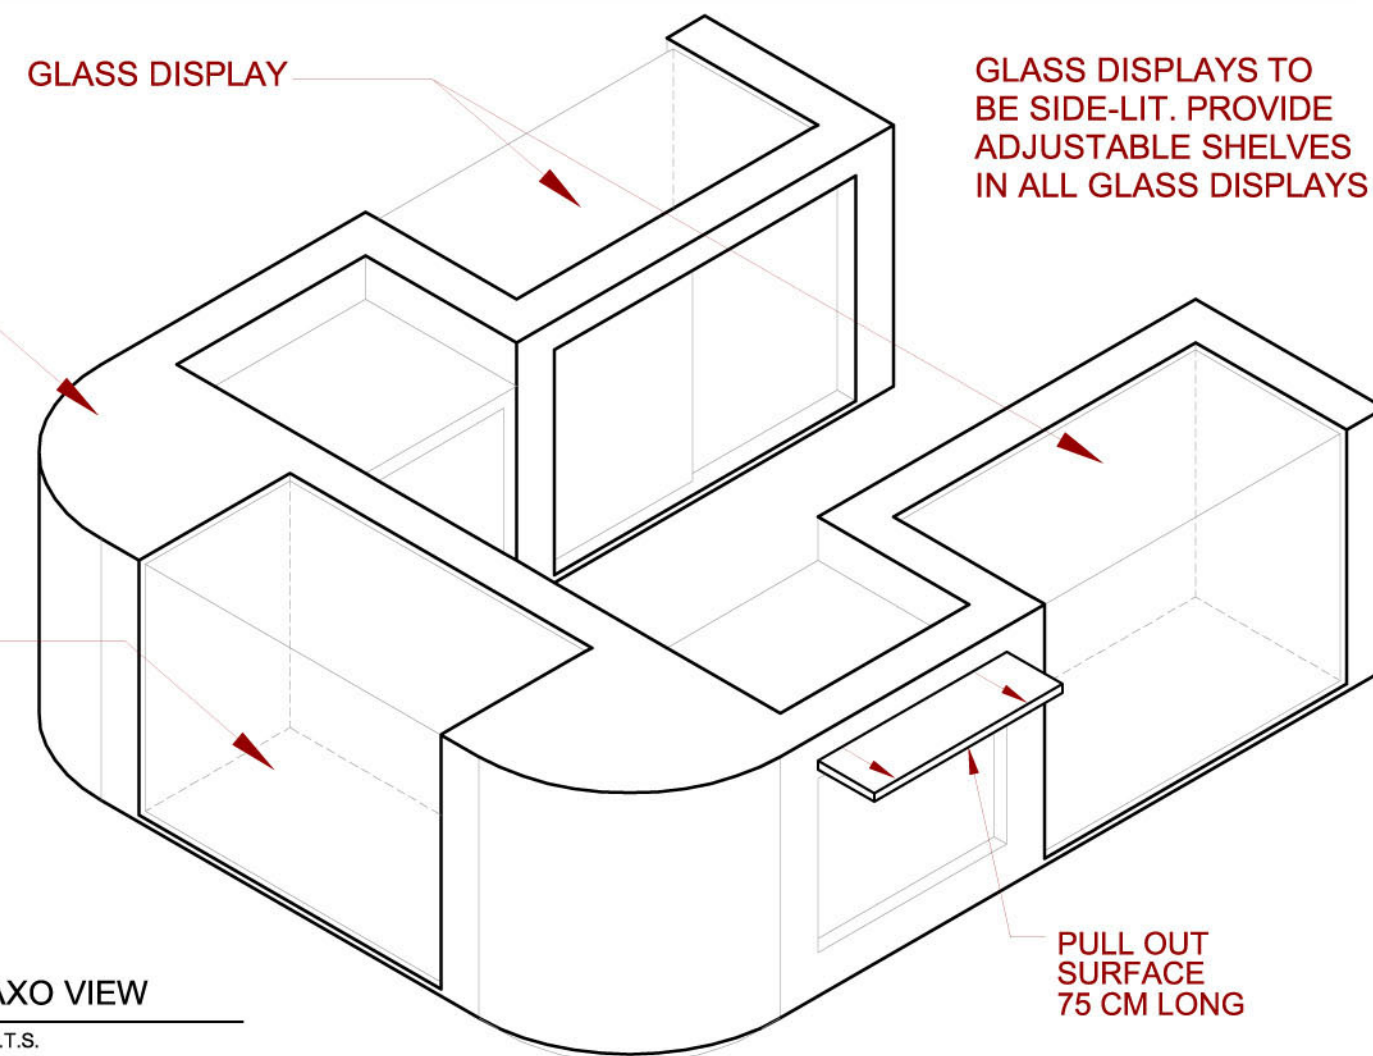


SECTION
SCALE: 1/2"=1'-0"

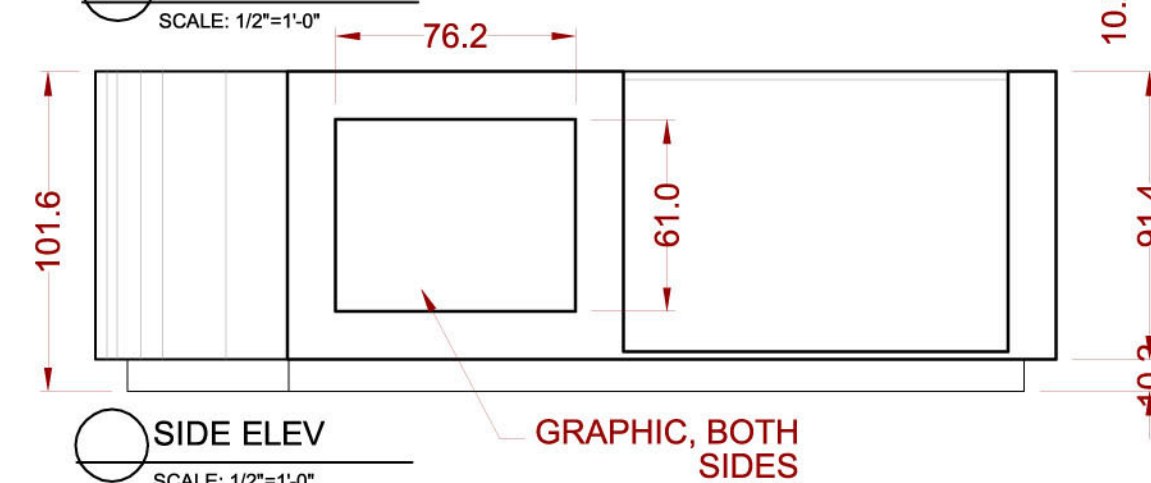


SIDE ELEV
SCALE: 1/2"=1'-0"


GRAPHIC, BOTH
SIDES

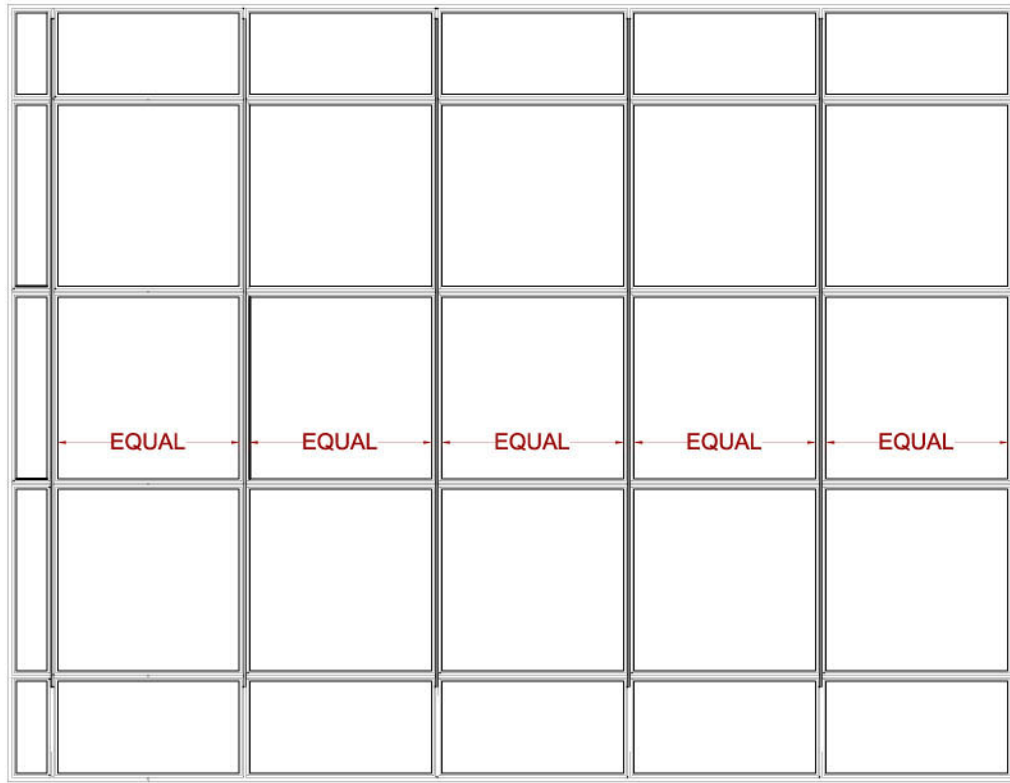


1 JULIUS & FRIENDS
SCALE: 1/2"=1'-0"

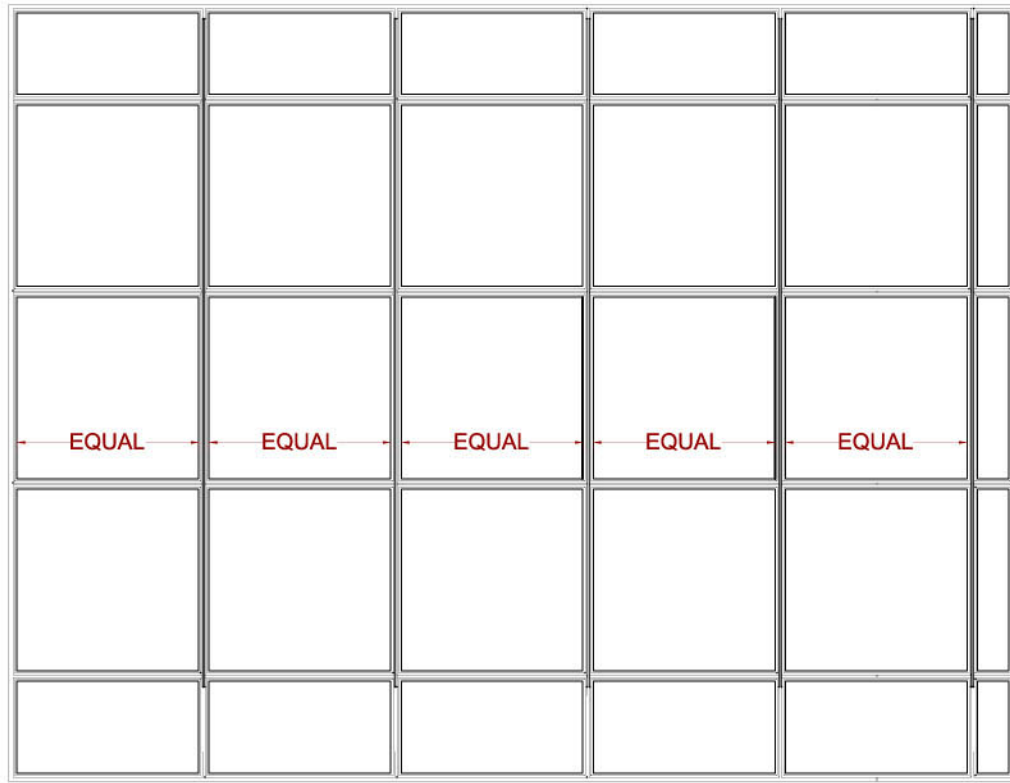


2 JULIUS & FRIENDS
SCALE: 1/2"=1'-0"

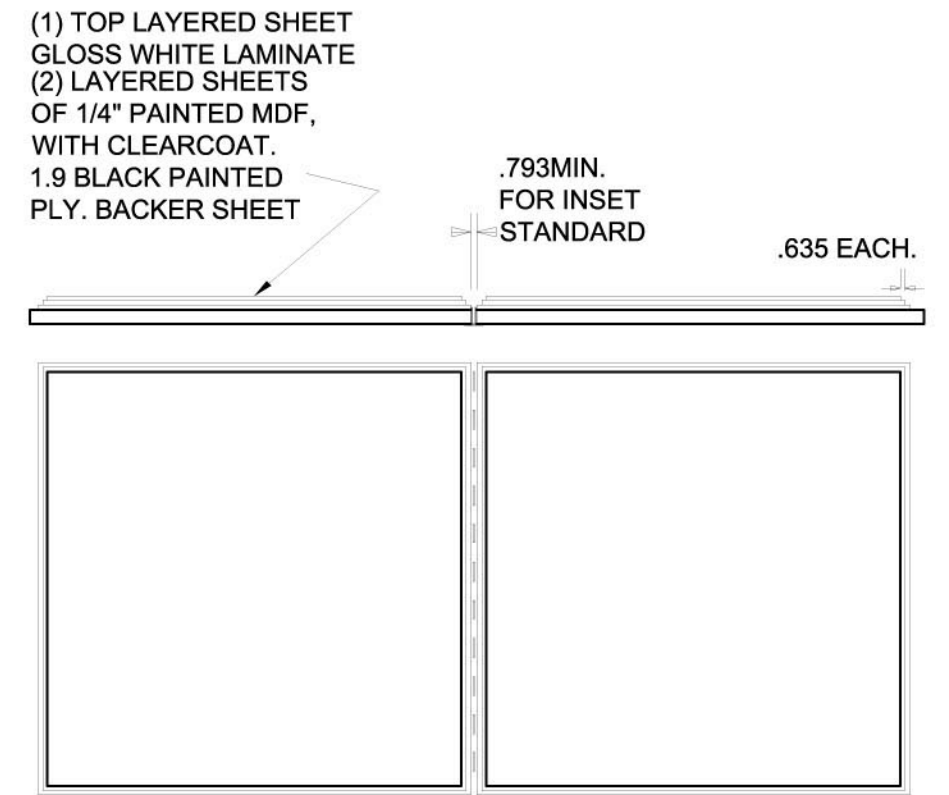

GRID CONSTRUCTION DETAIL
SCALE: N.T.S.

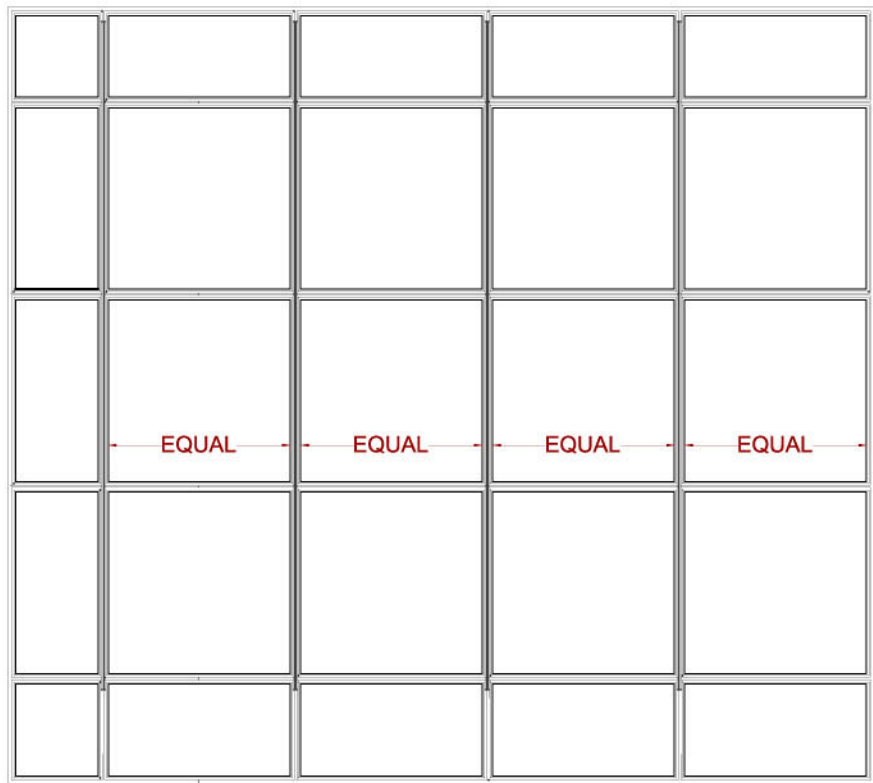

3 SMALL PAUL
SCALE: 1/2"=1'-0"

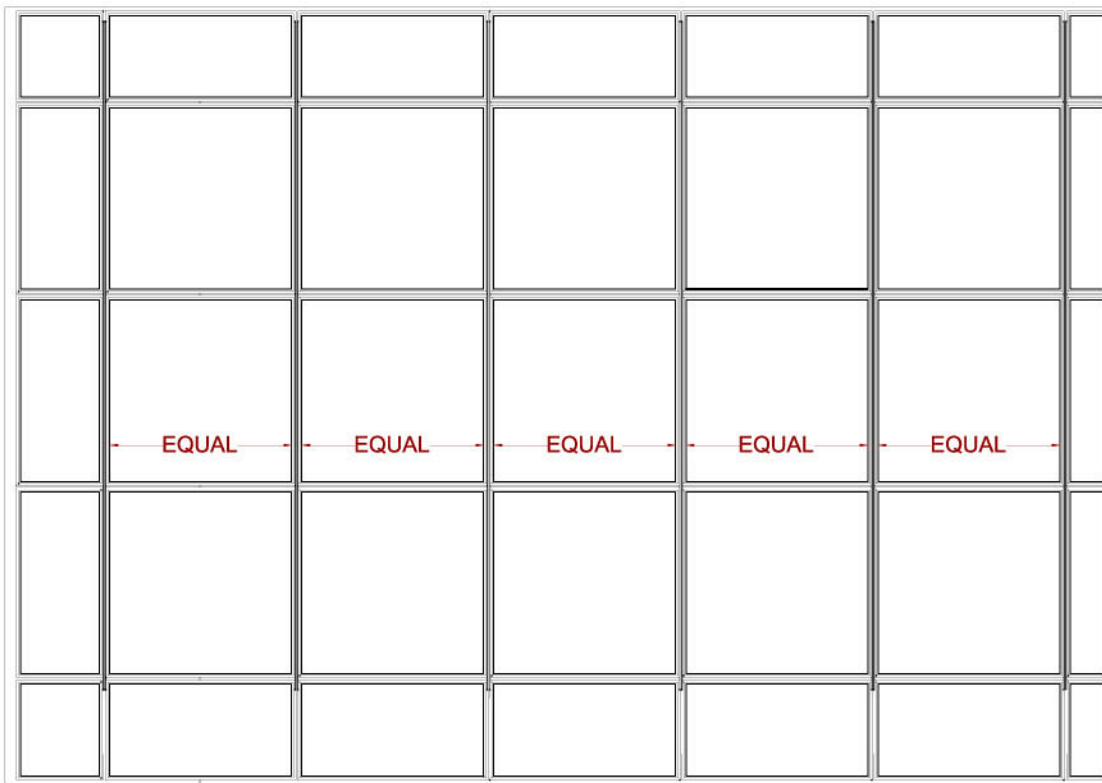

4 JULIUS & FRIENDS
SCALE: 1/2"=1'-0"